




PLANTA BAIXA 4º PAVIMENTO

Escala: 1/100

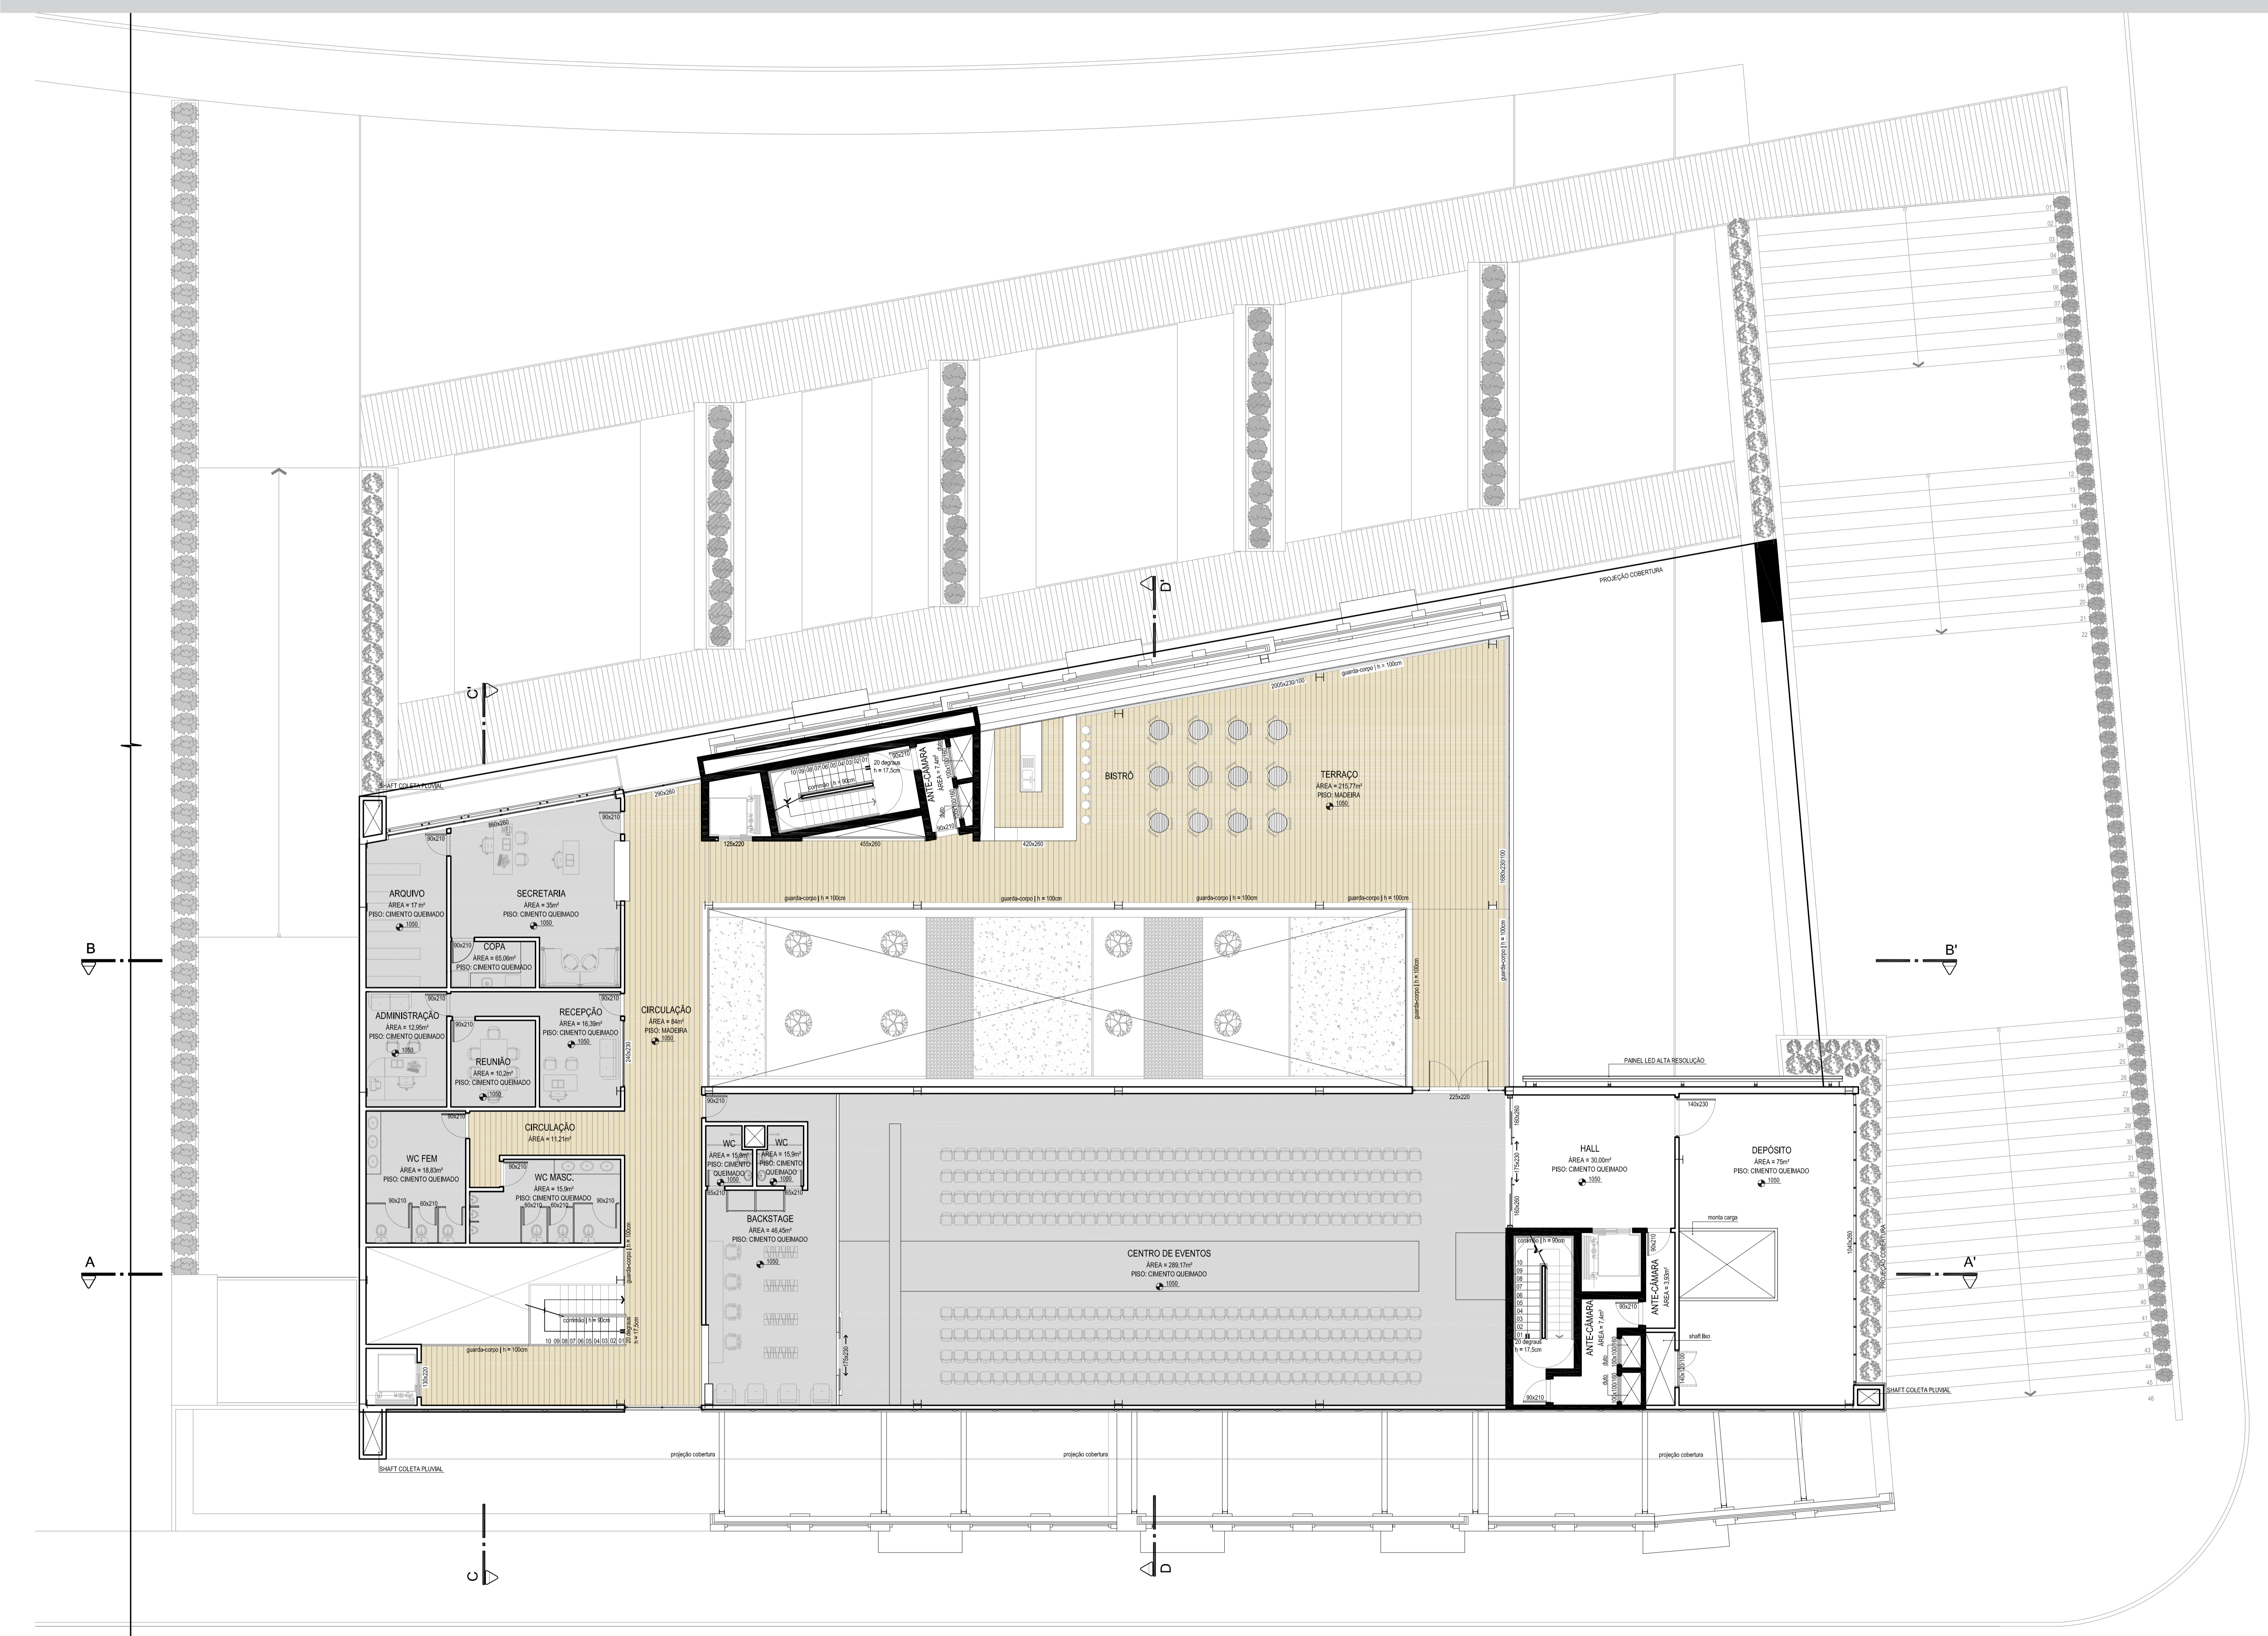

DIAGRAMAS DE ZONEAMENTO | IMAGENS

