






Perspectiva Externa

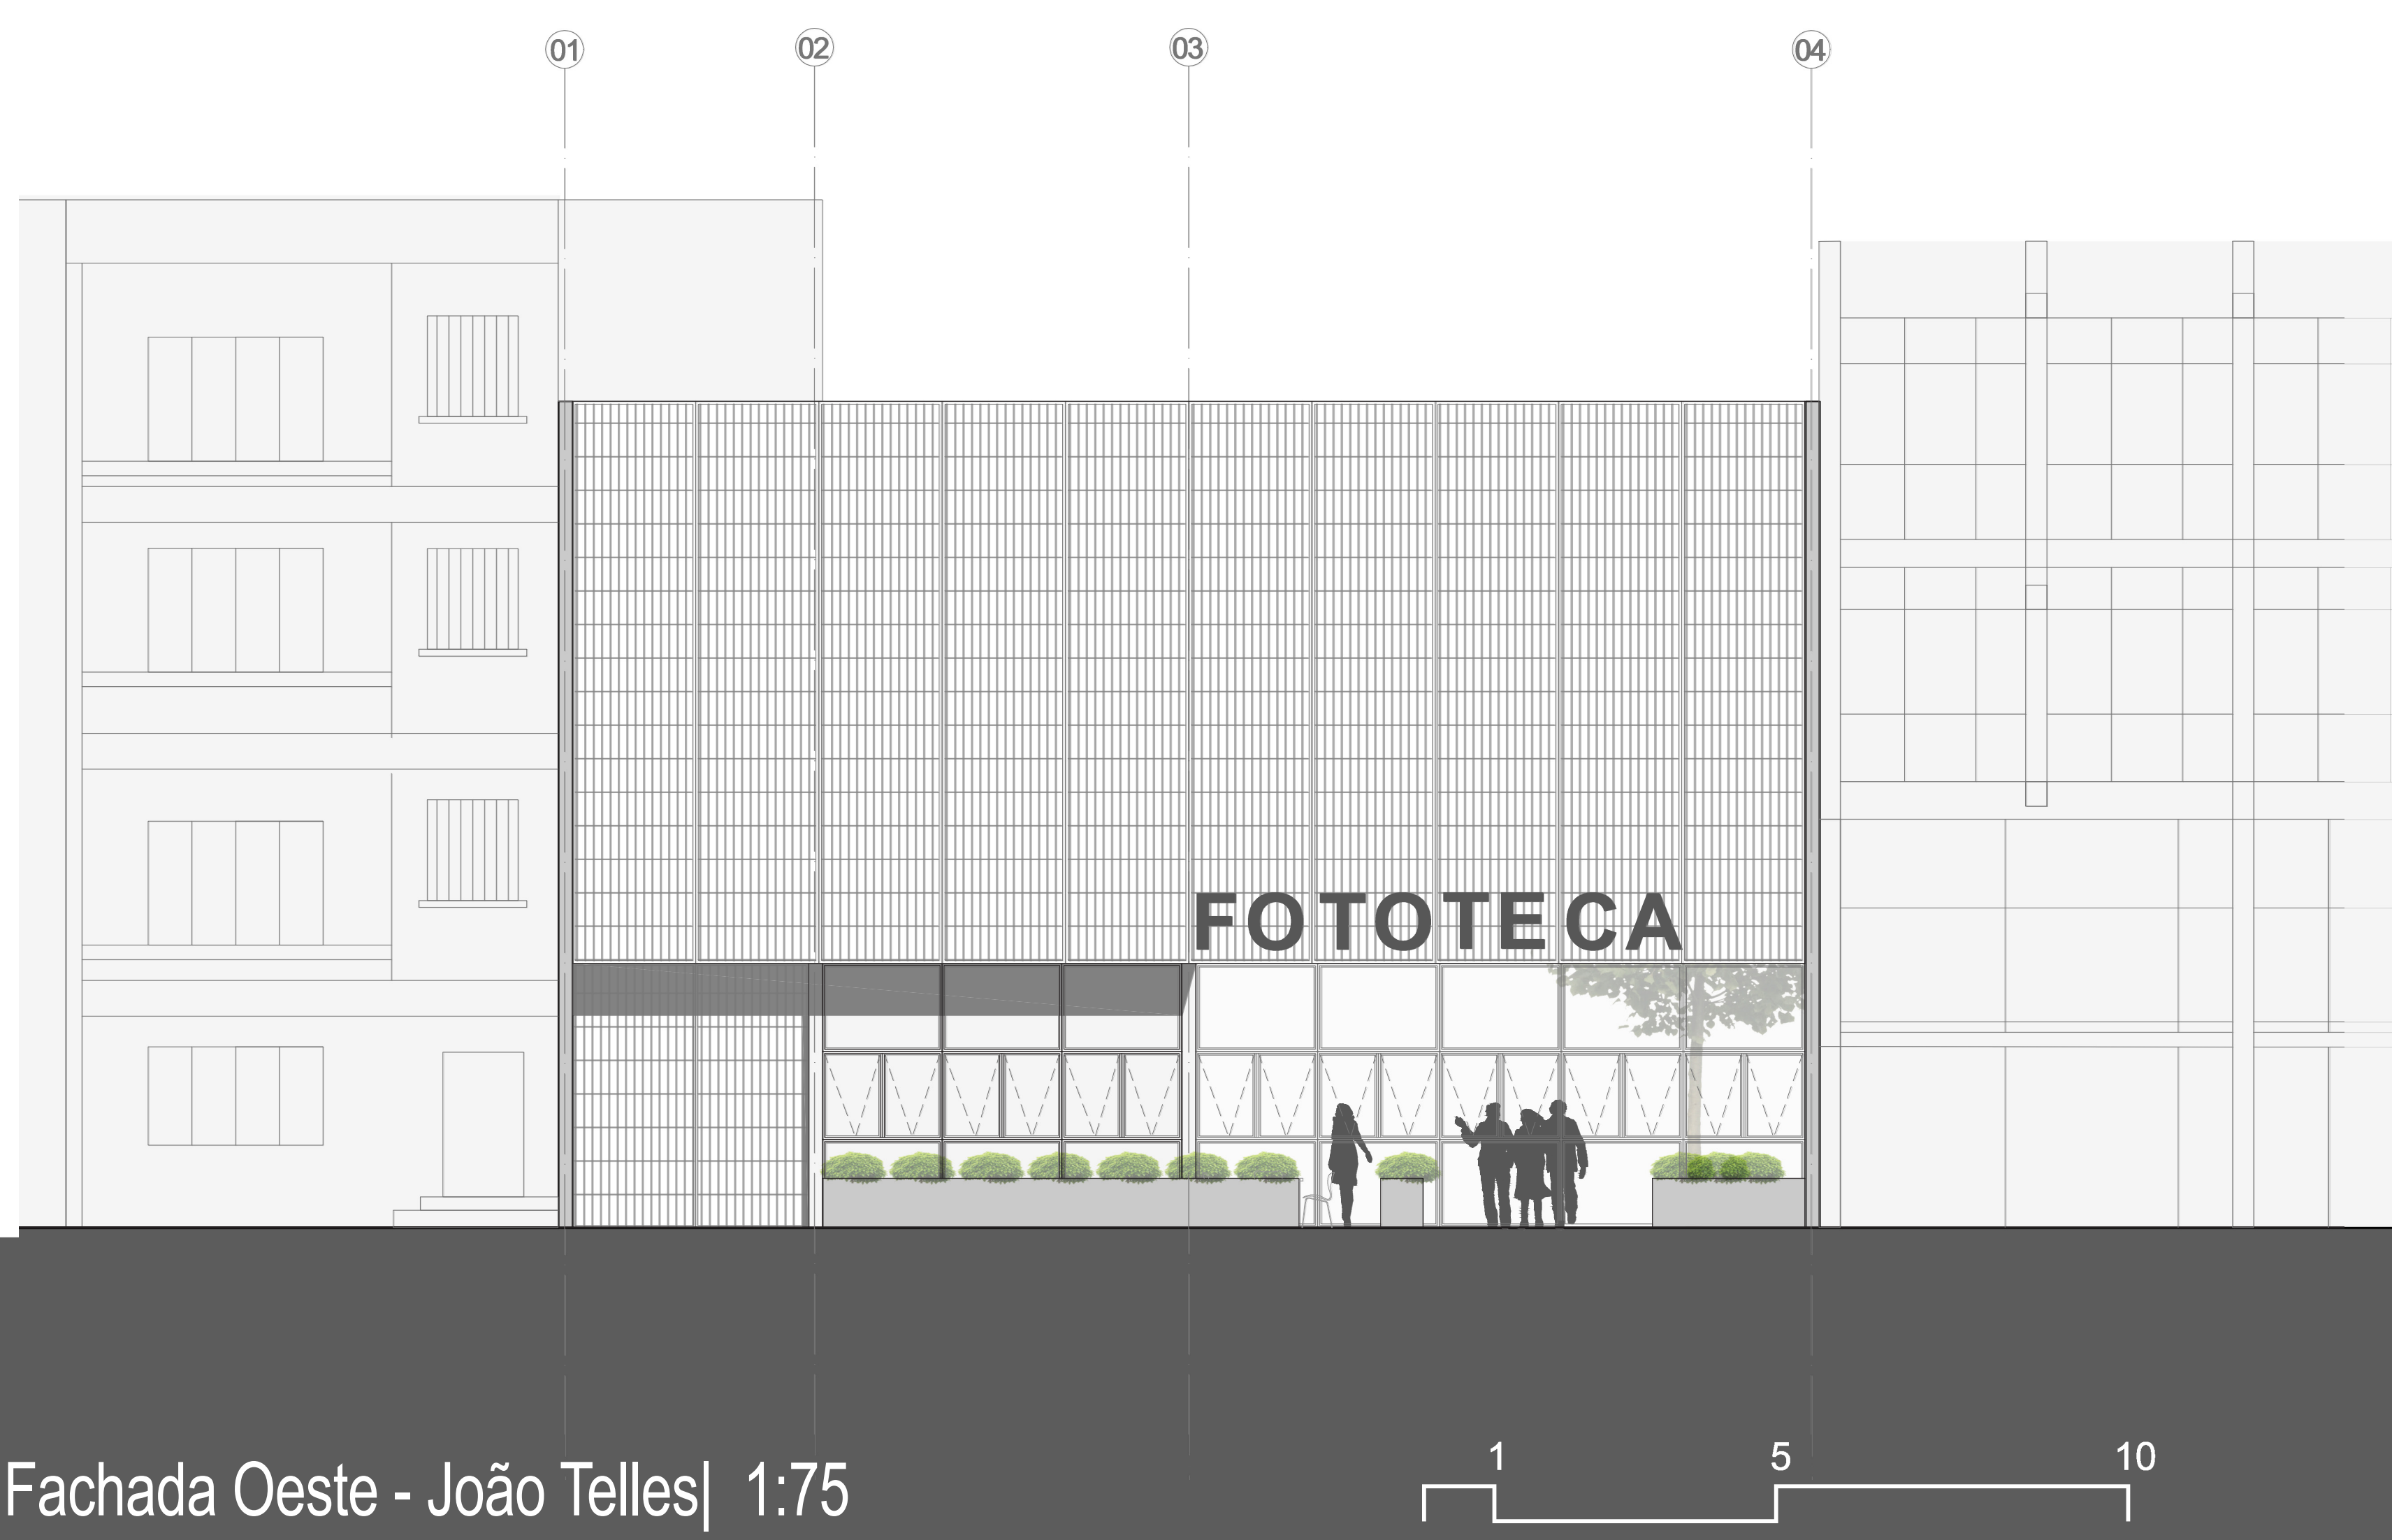


Fachada Oeste - João Telles | 1:75

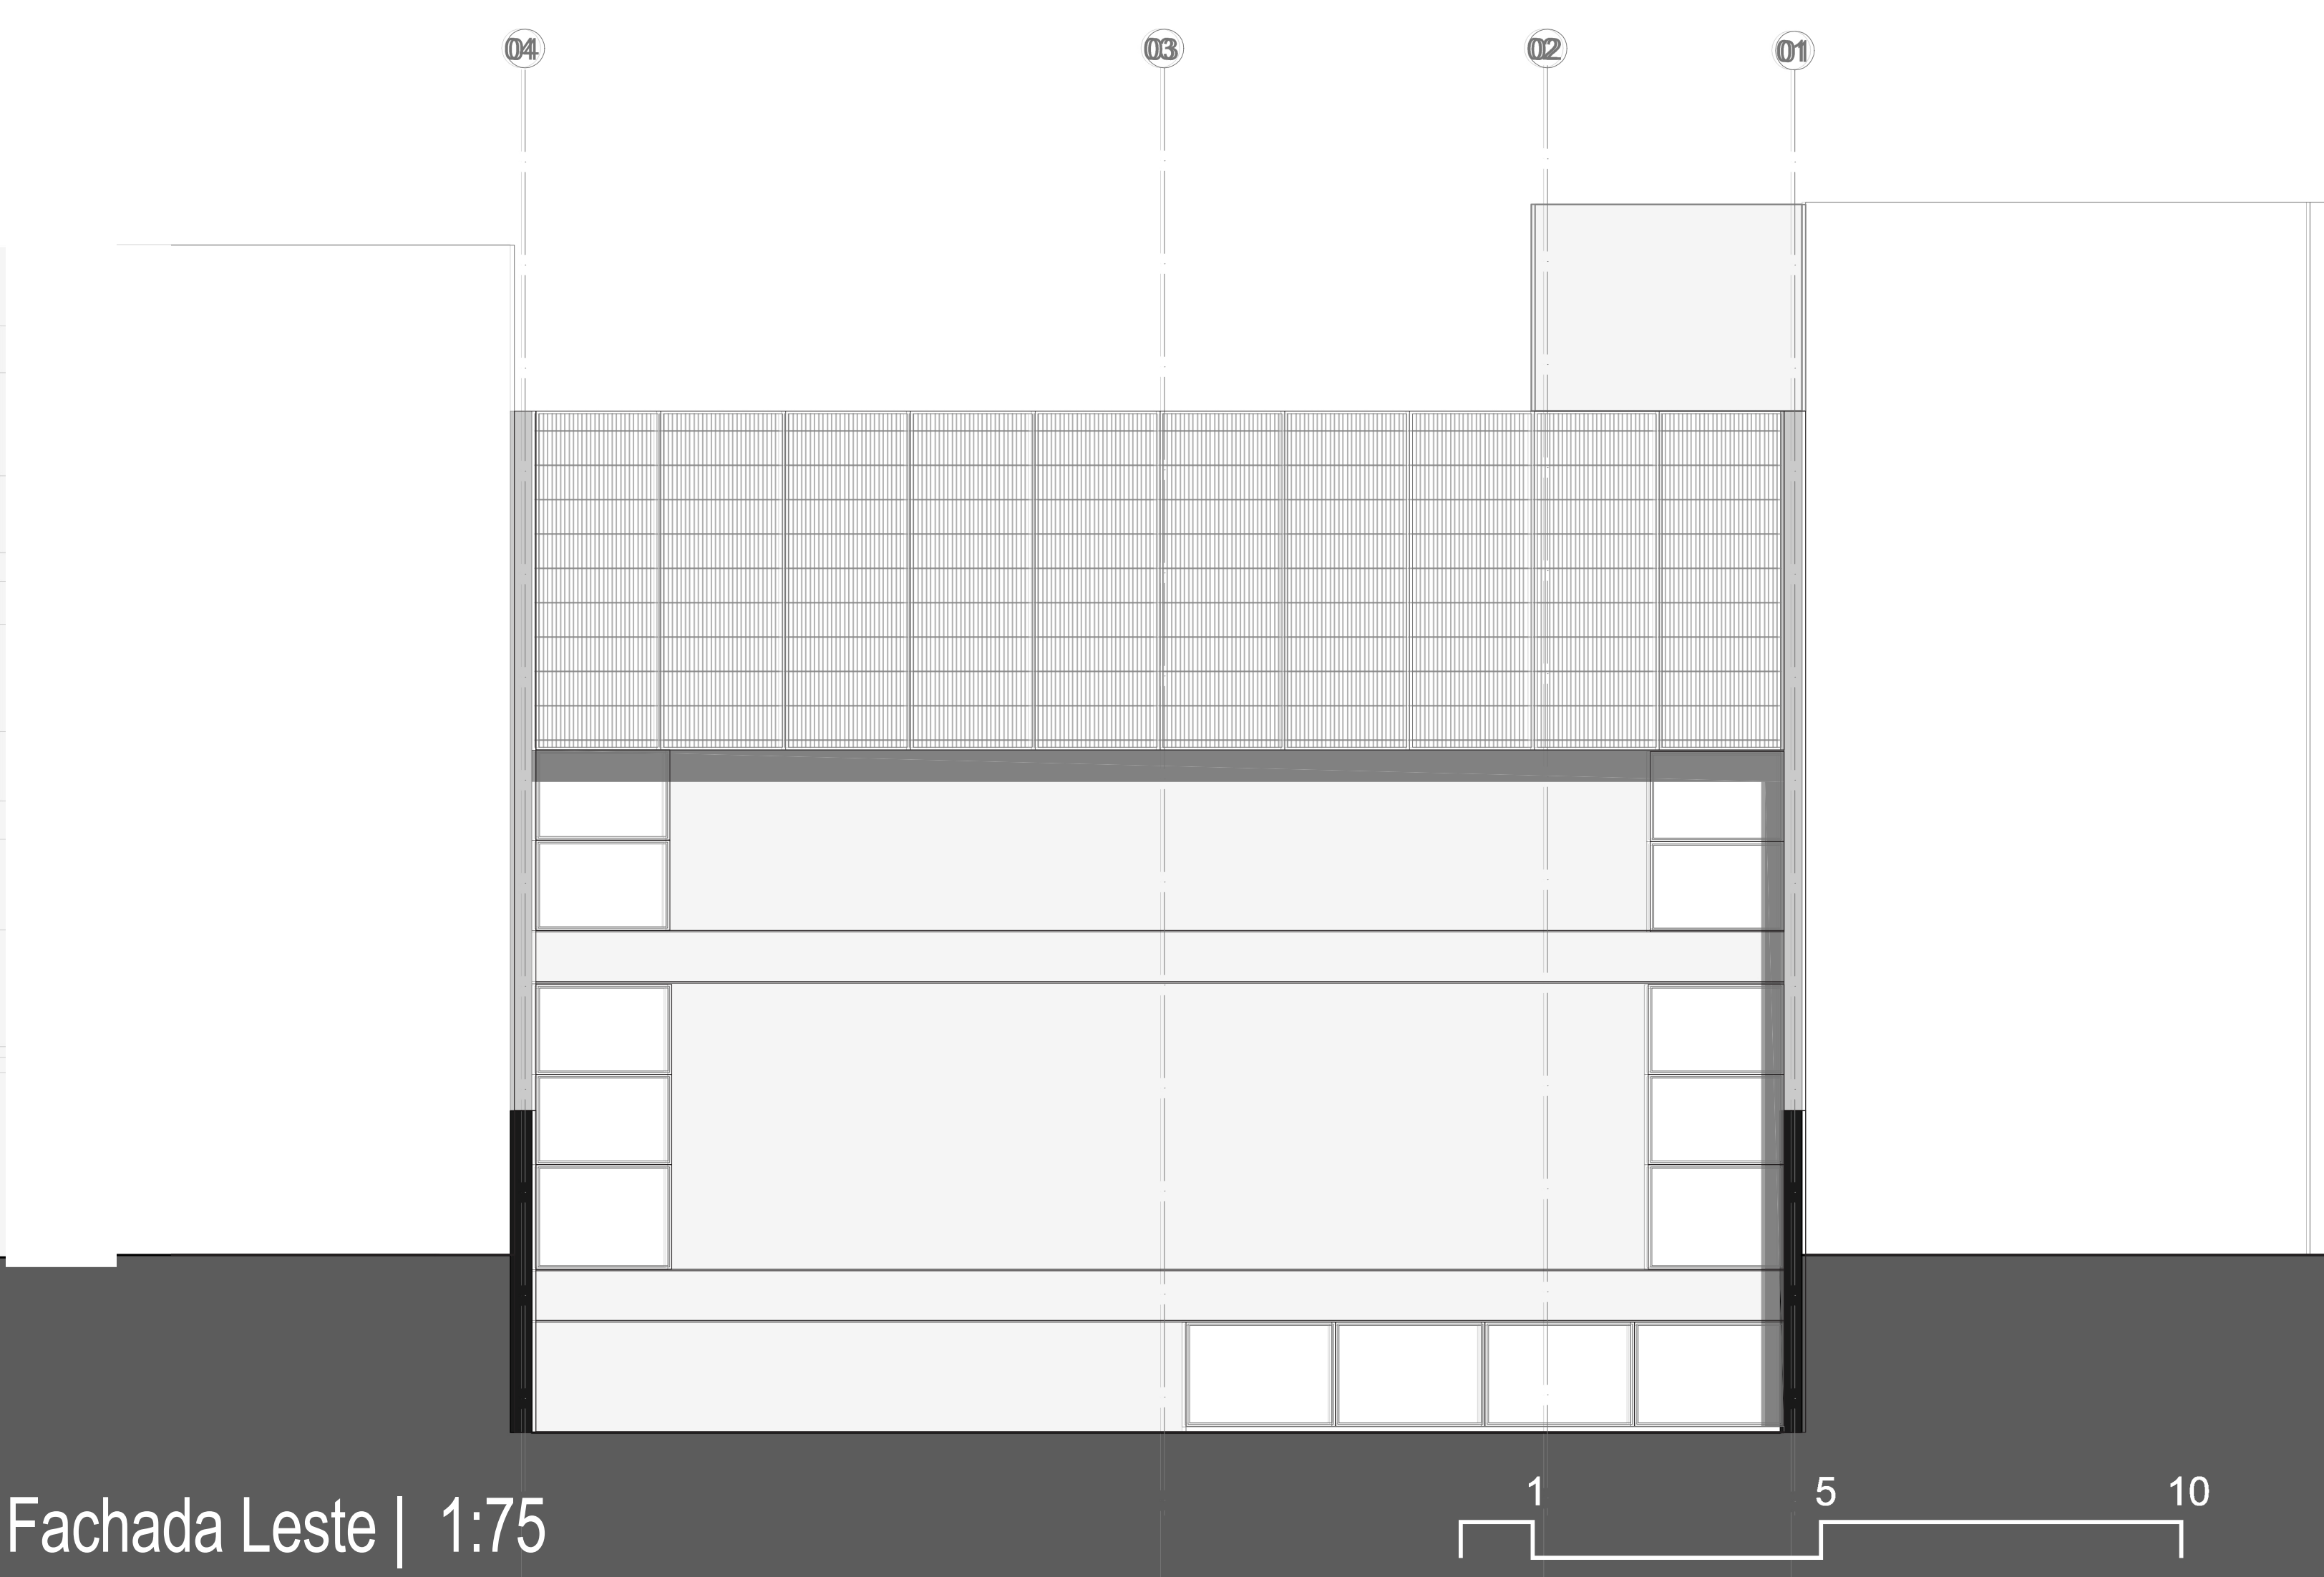


Fachada Leste | 1:75

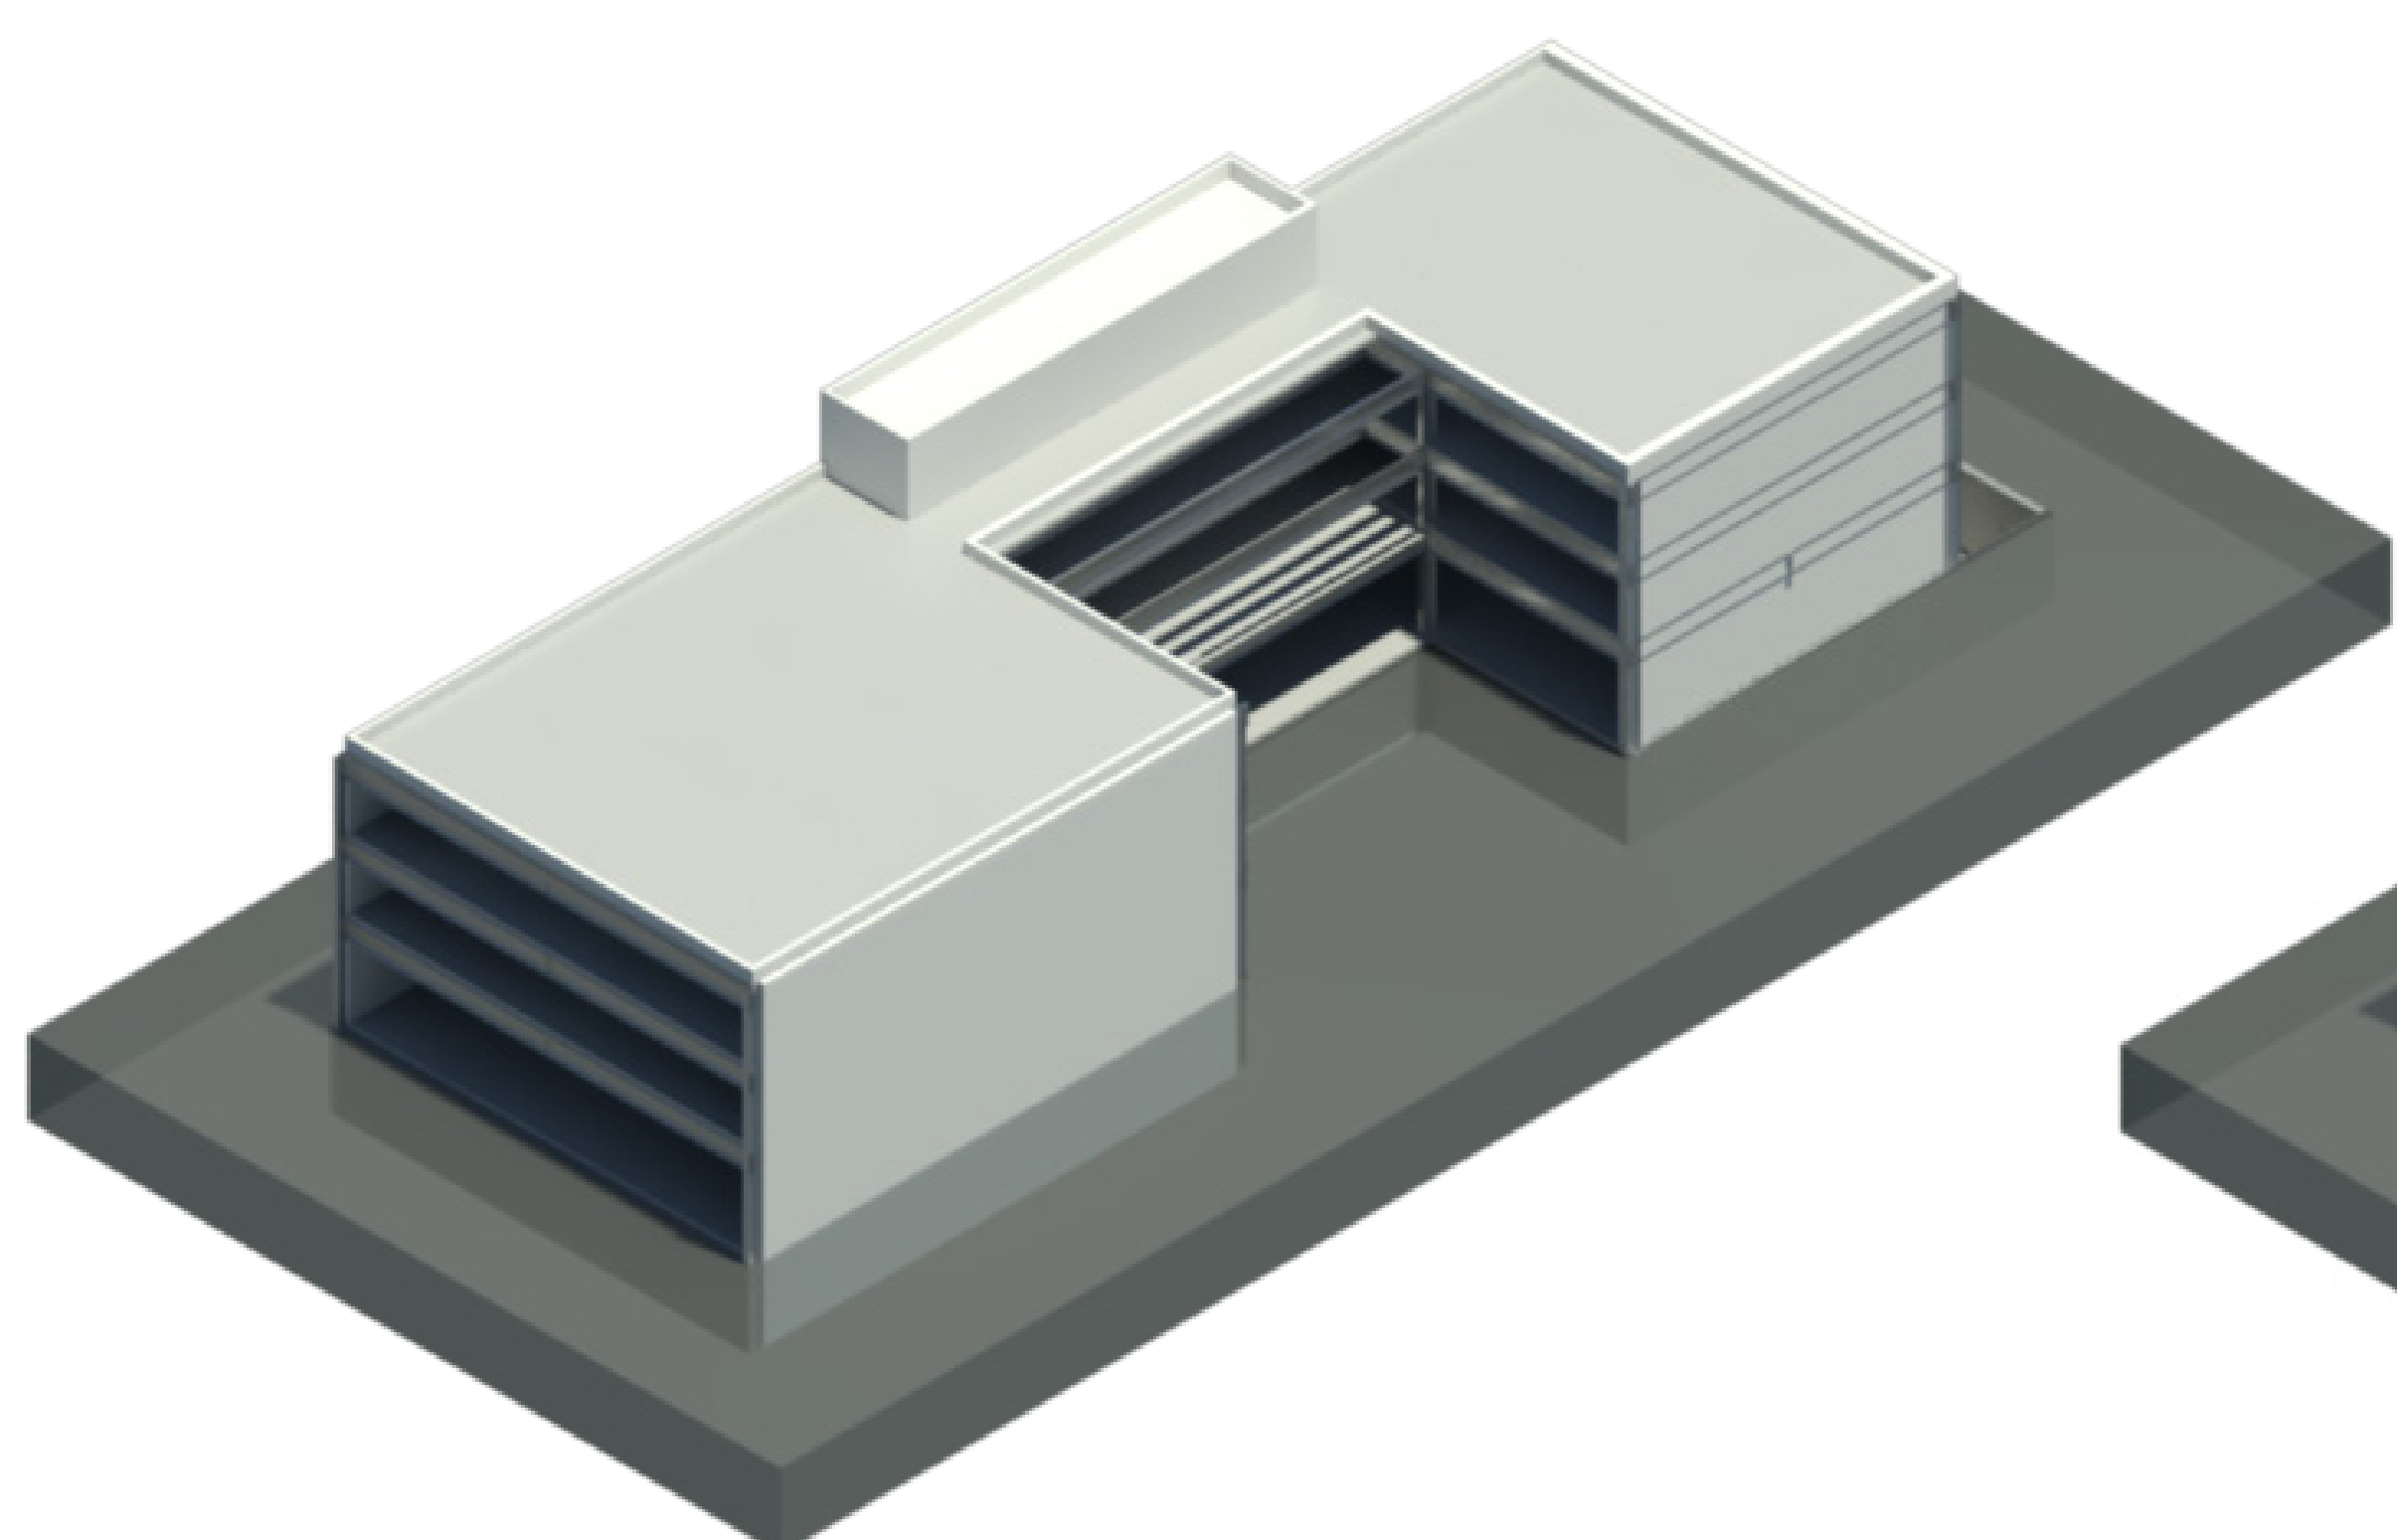

PAREDES DE CONCRETO

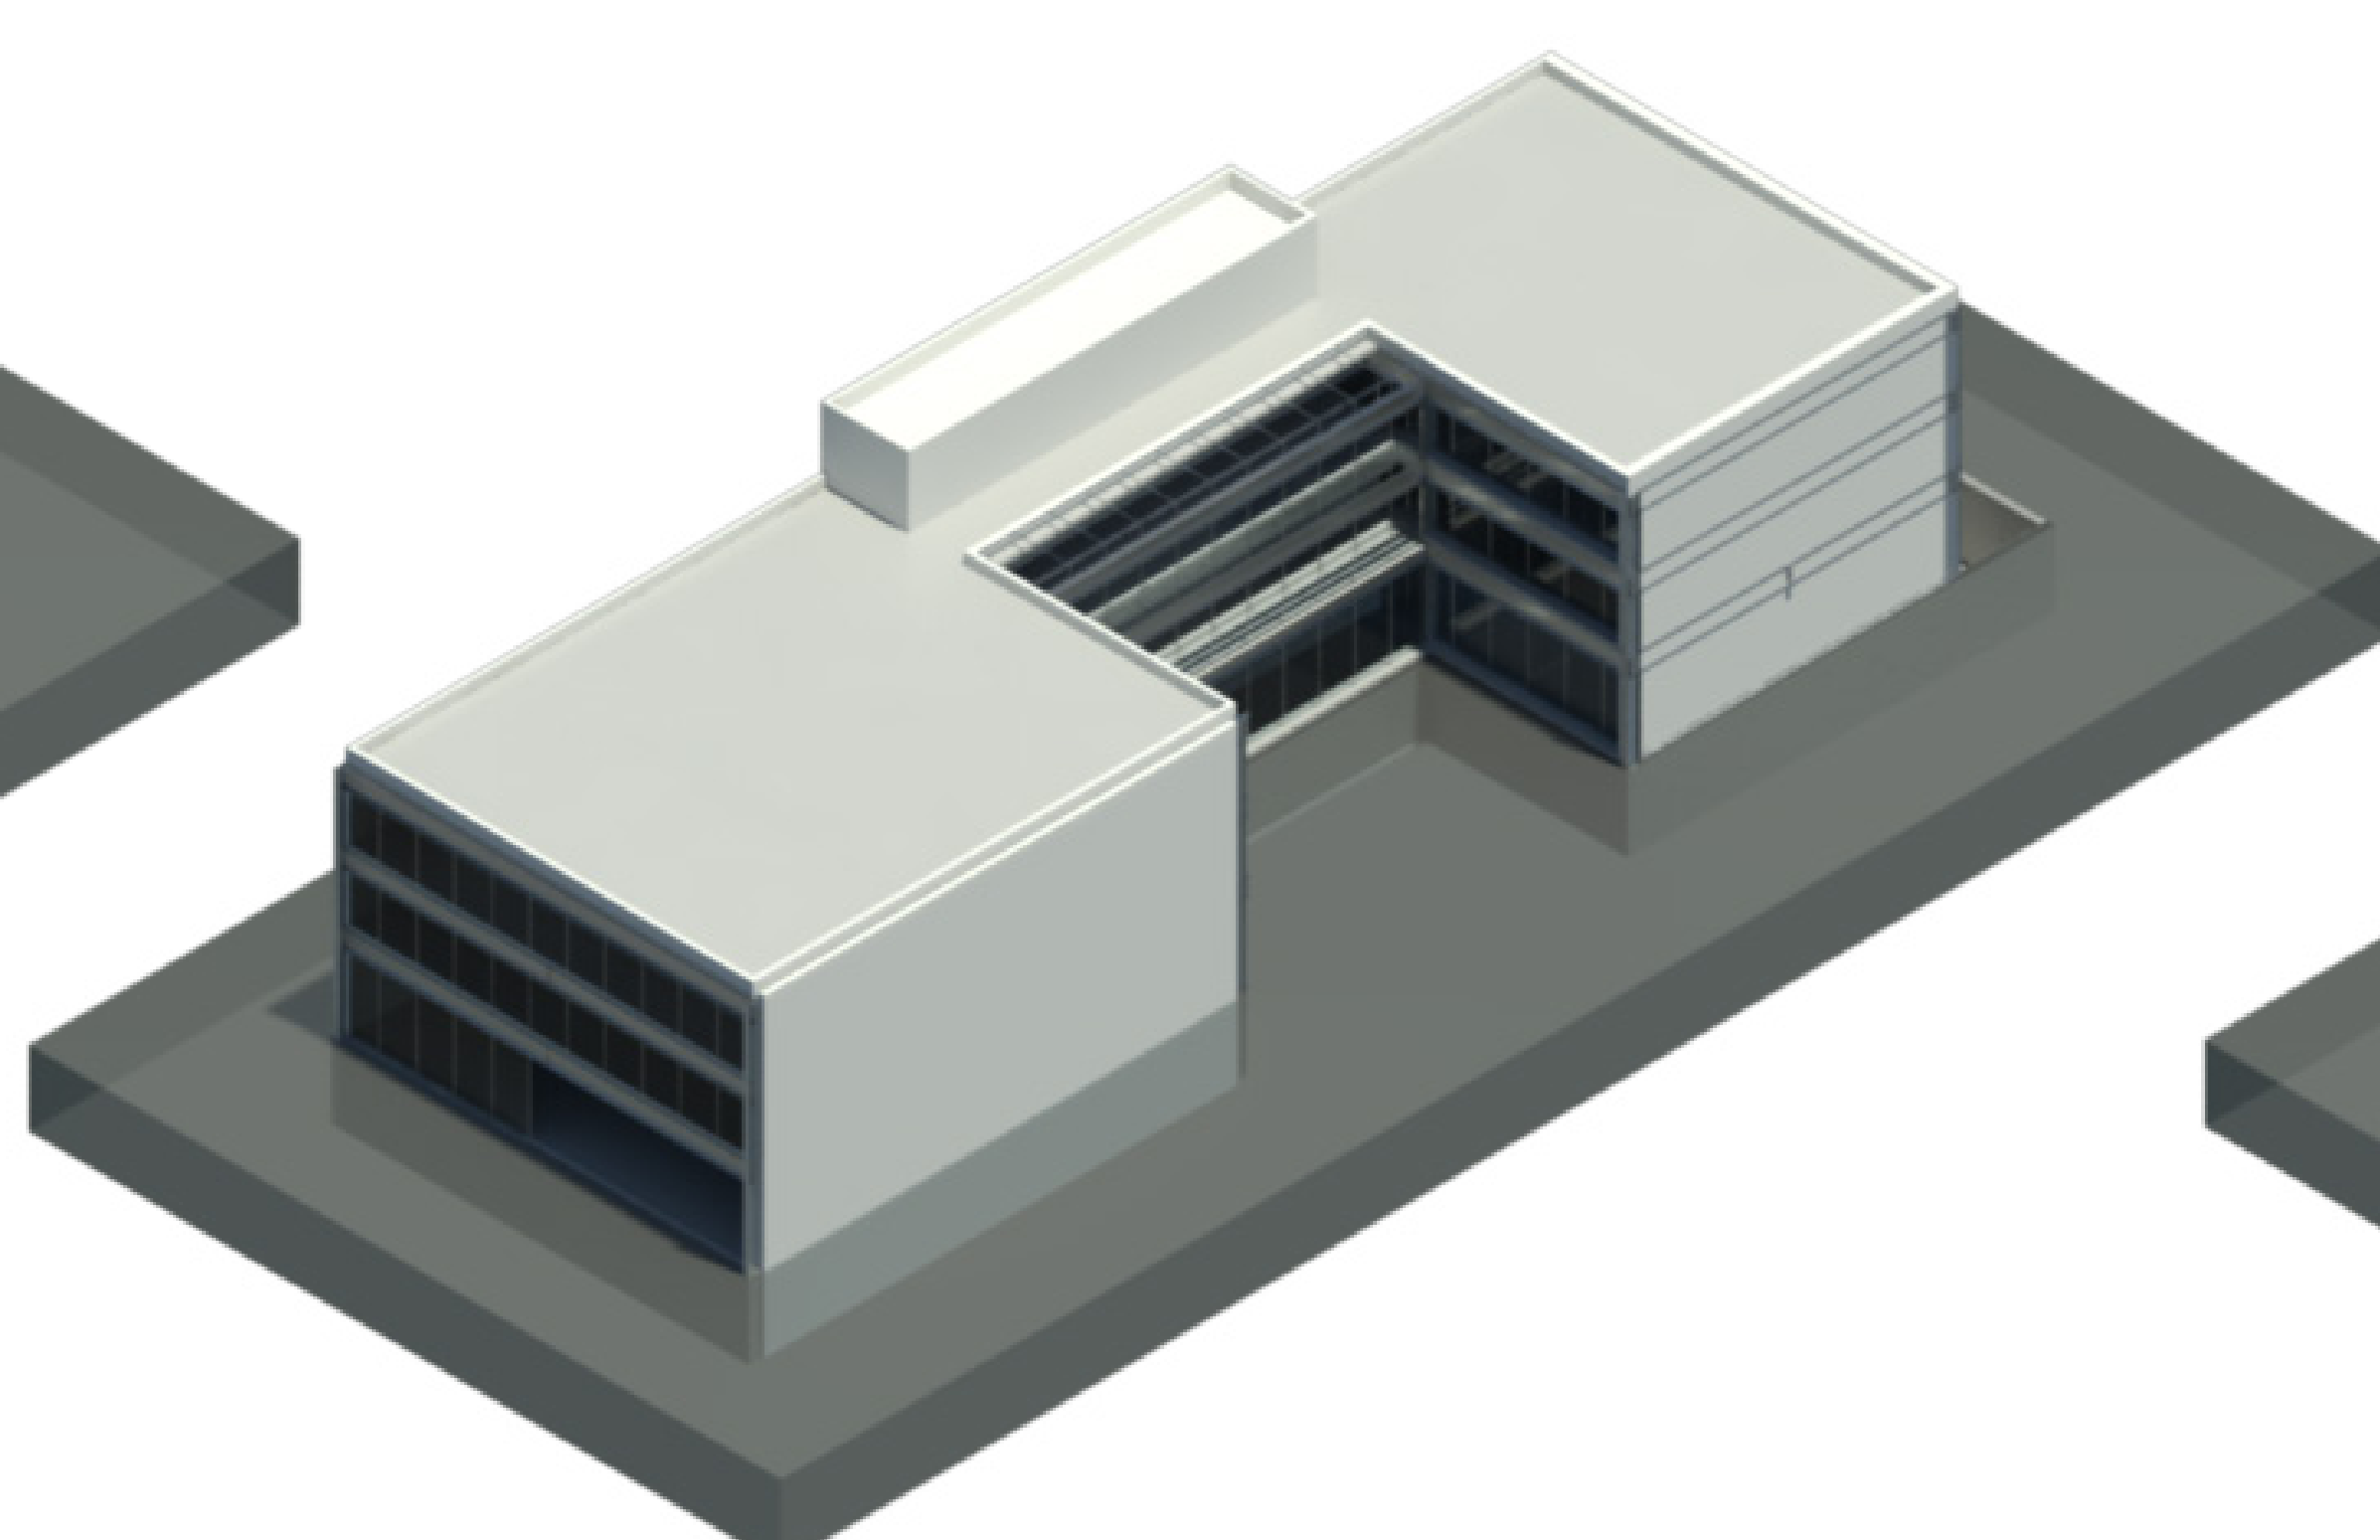

ESQUADRIAS

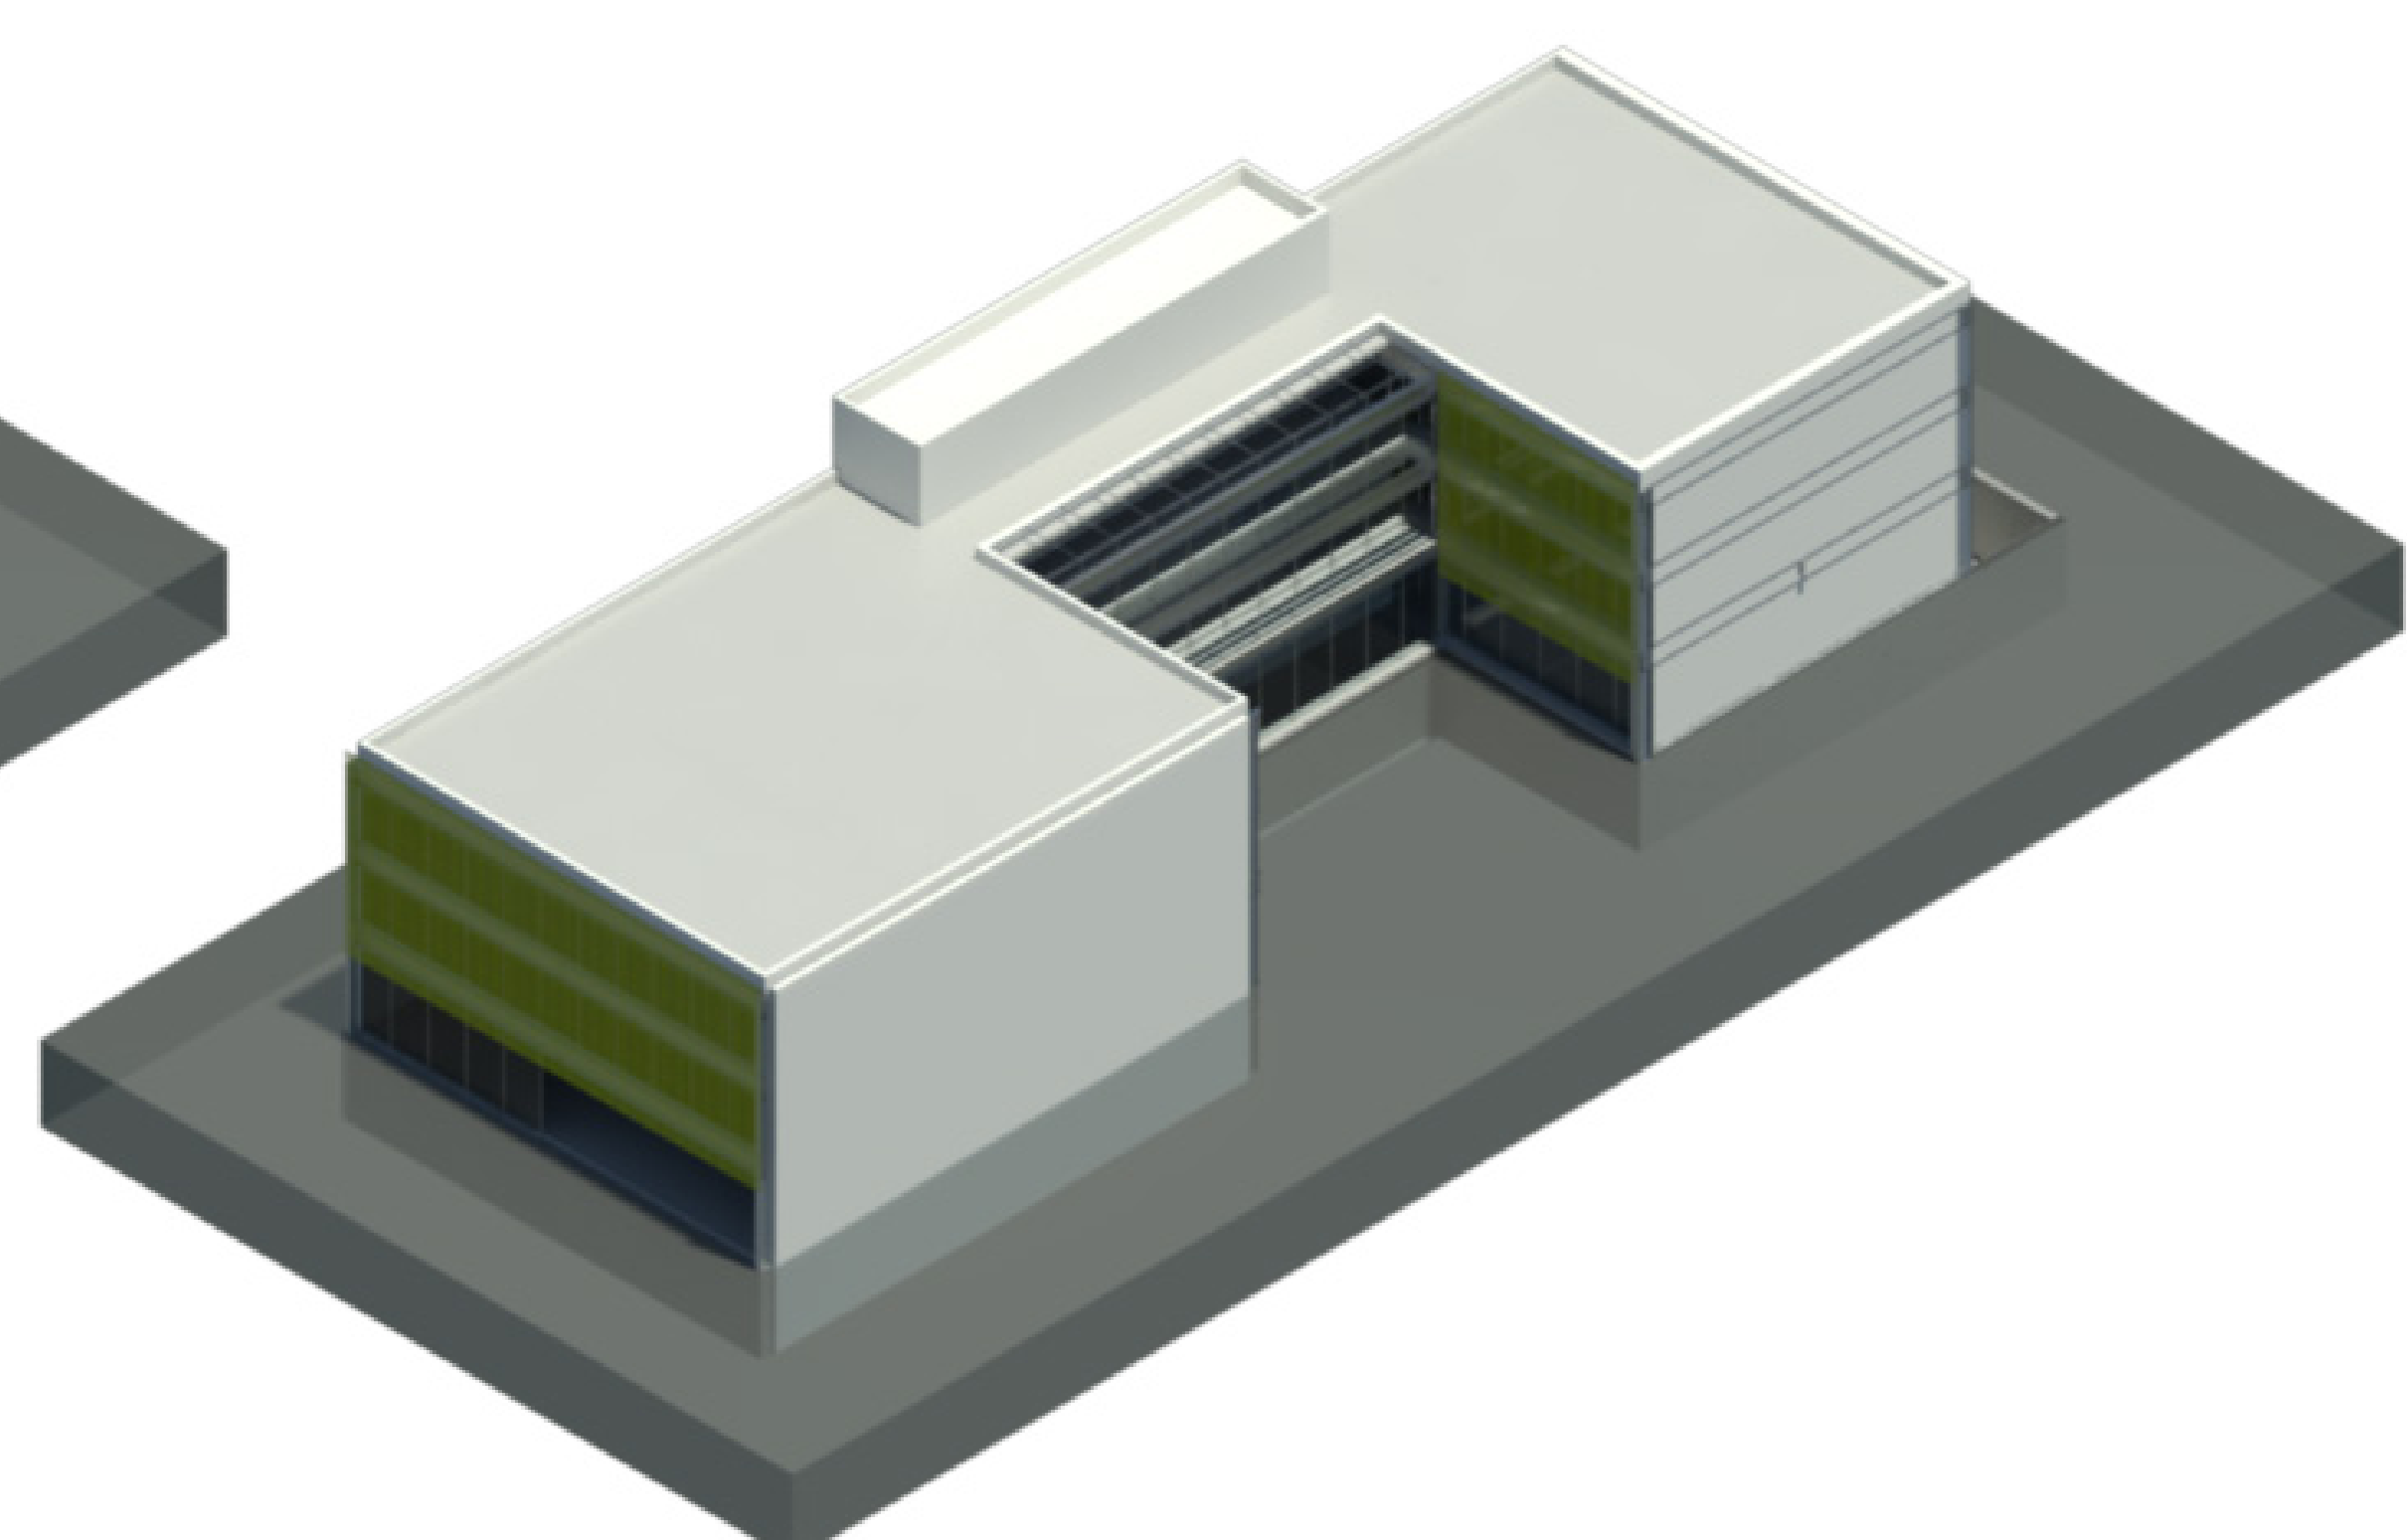

CHAPA EXPANDIDA