



FACHADA OESTE
e 1/125

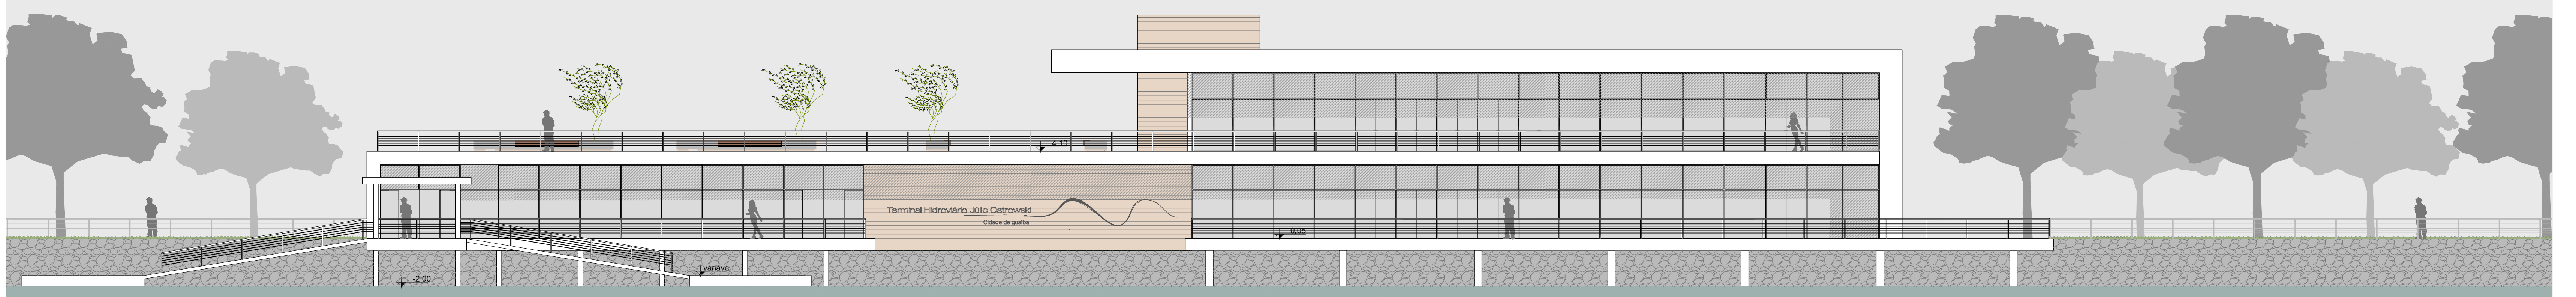

FACHADA LESTE
e 1/125

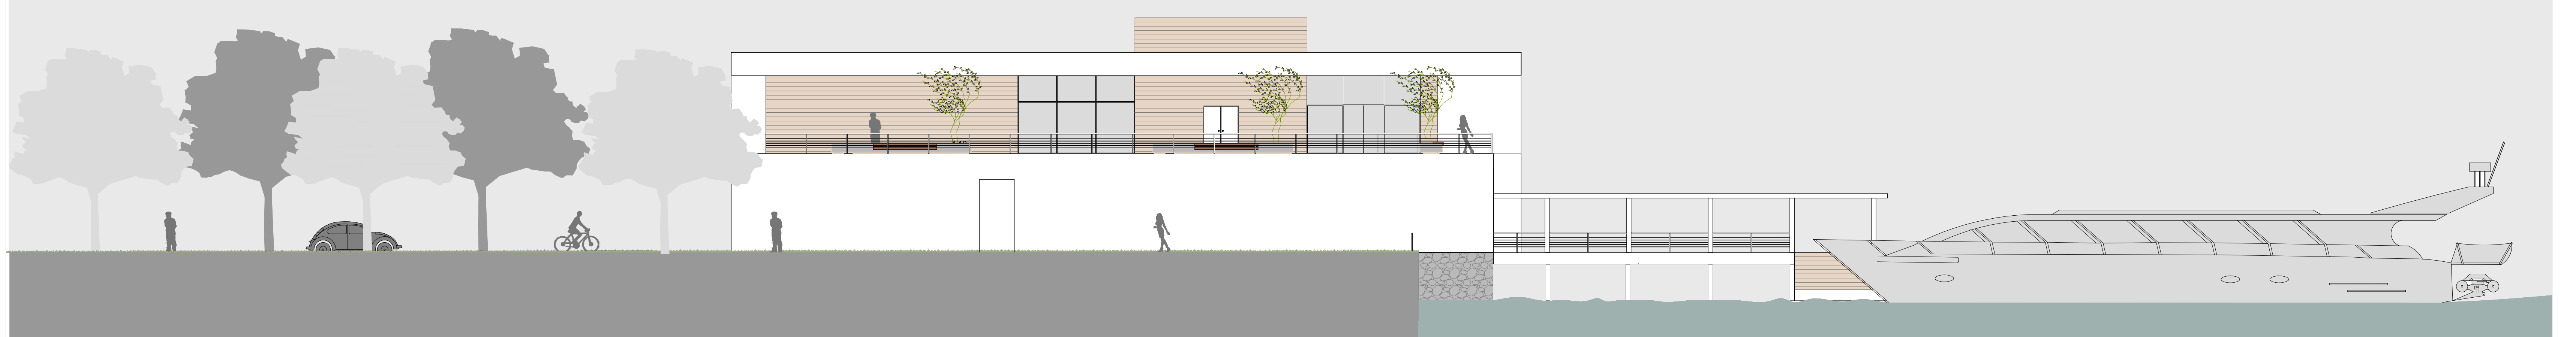

FACHADA SUL
e 1/125



FACHADA NORTE
e 1/125

