



A B C D E F G H I

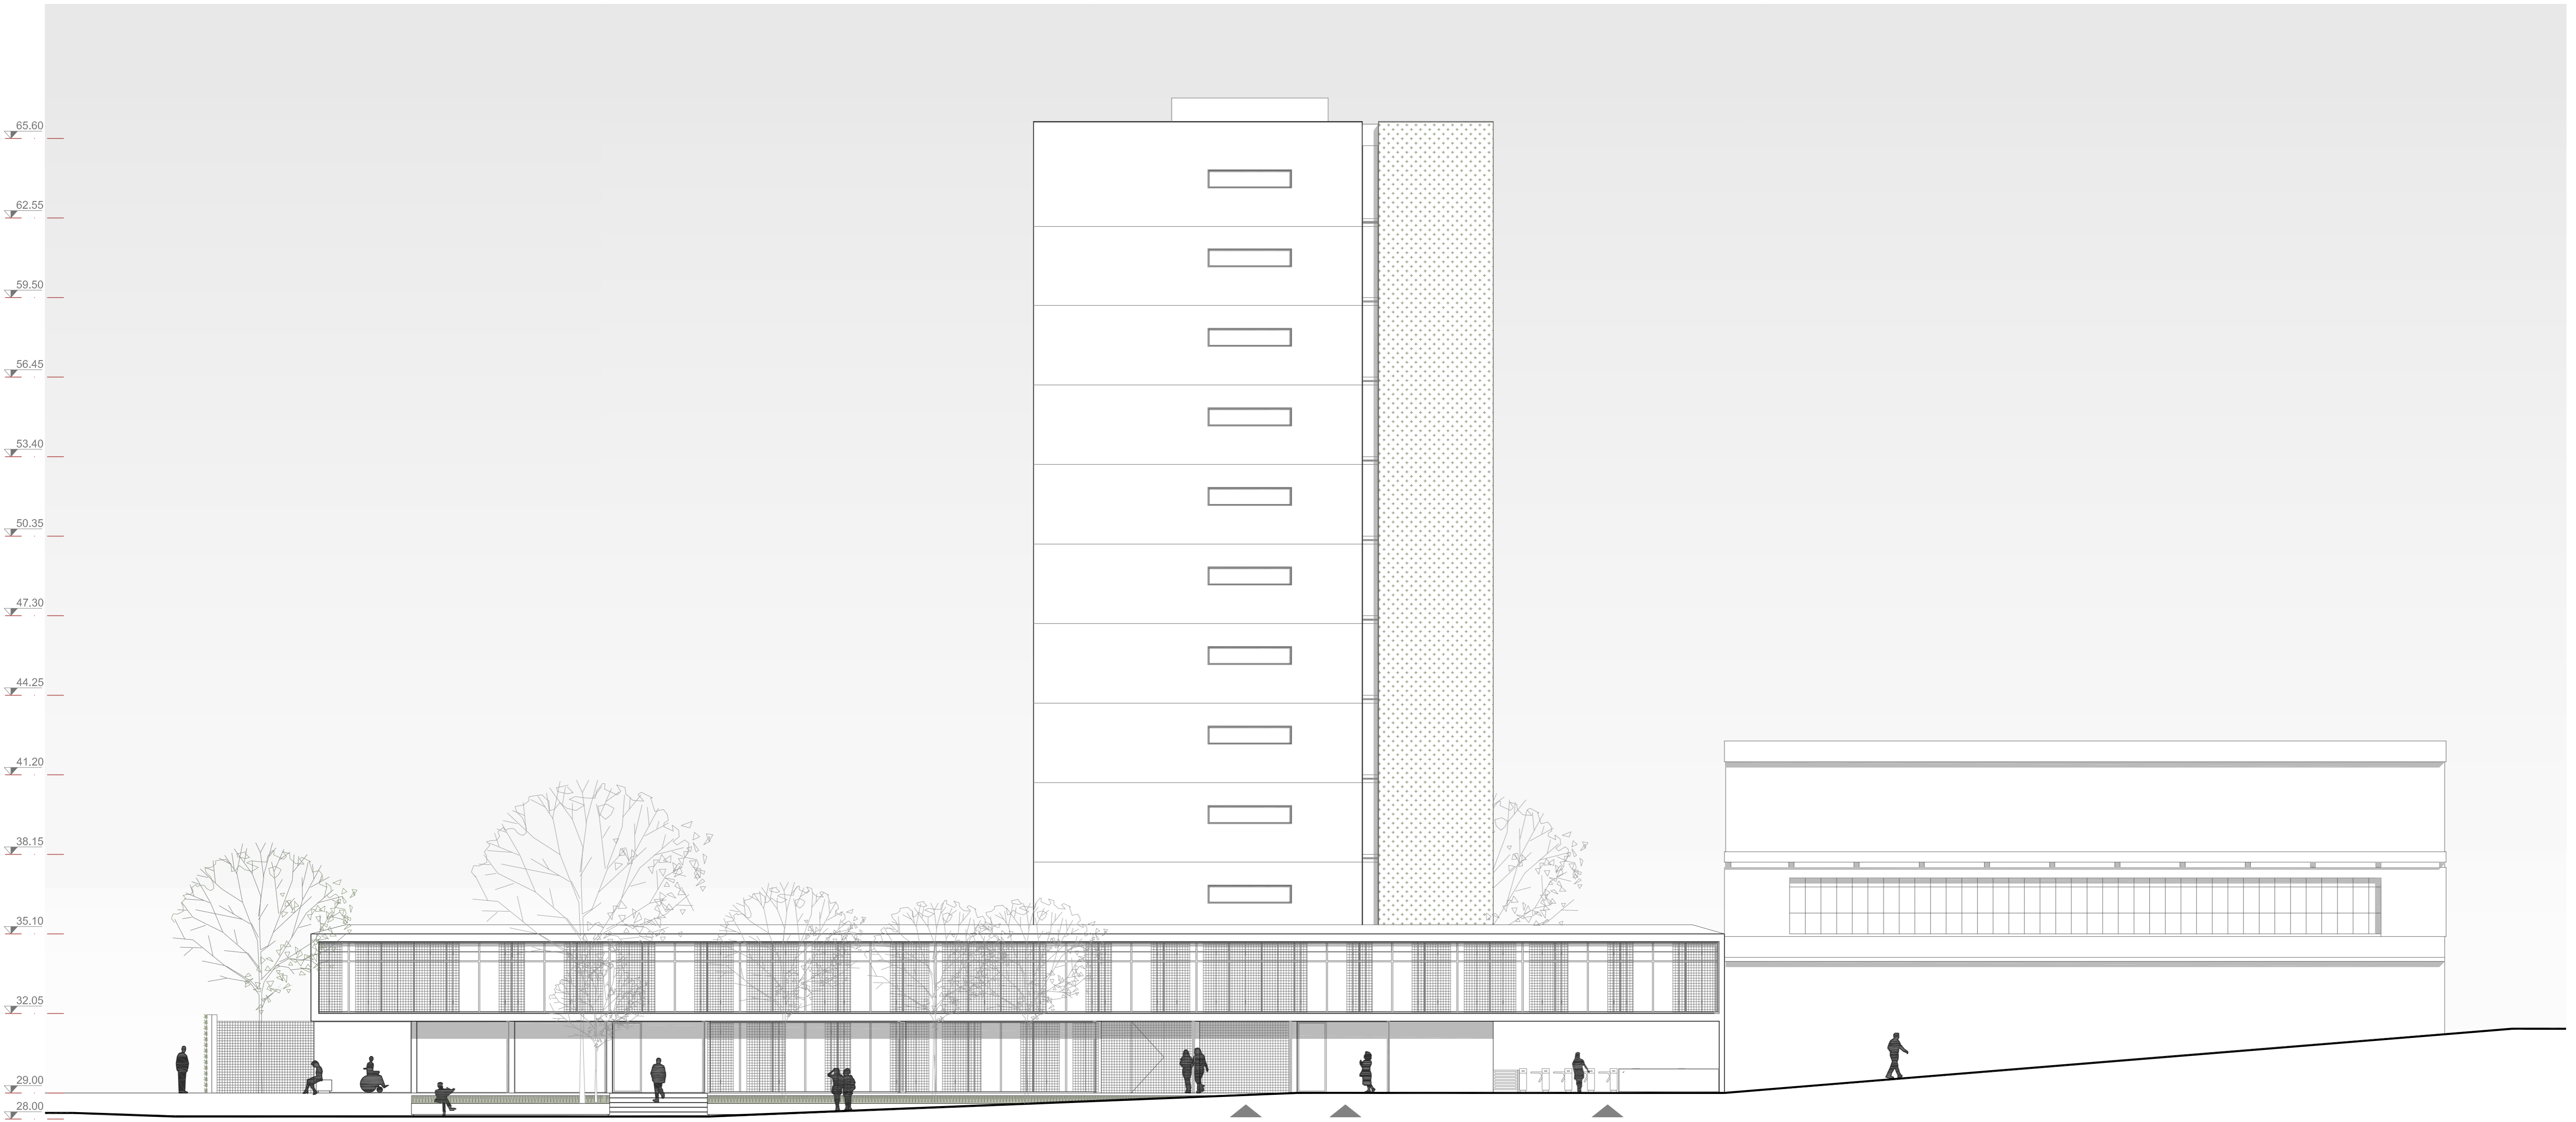

FACHADA LESTE
ESCALA 1:125

1 2 3 4 5 6 7 8 9

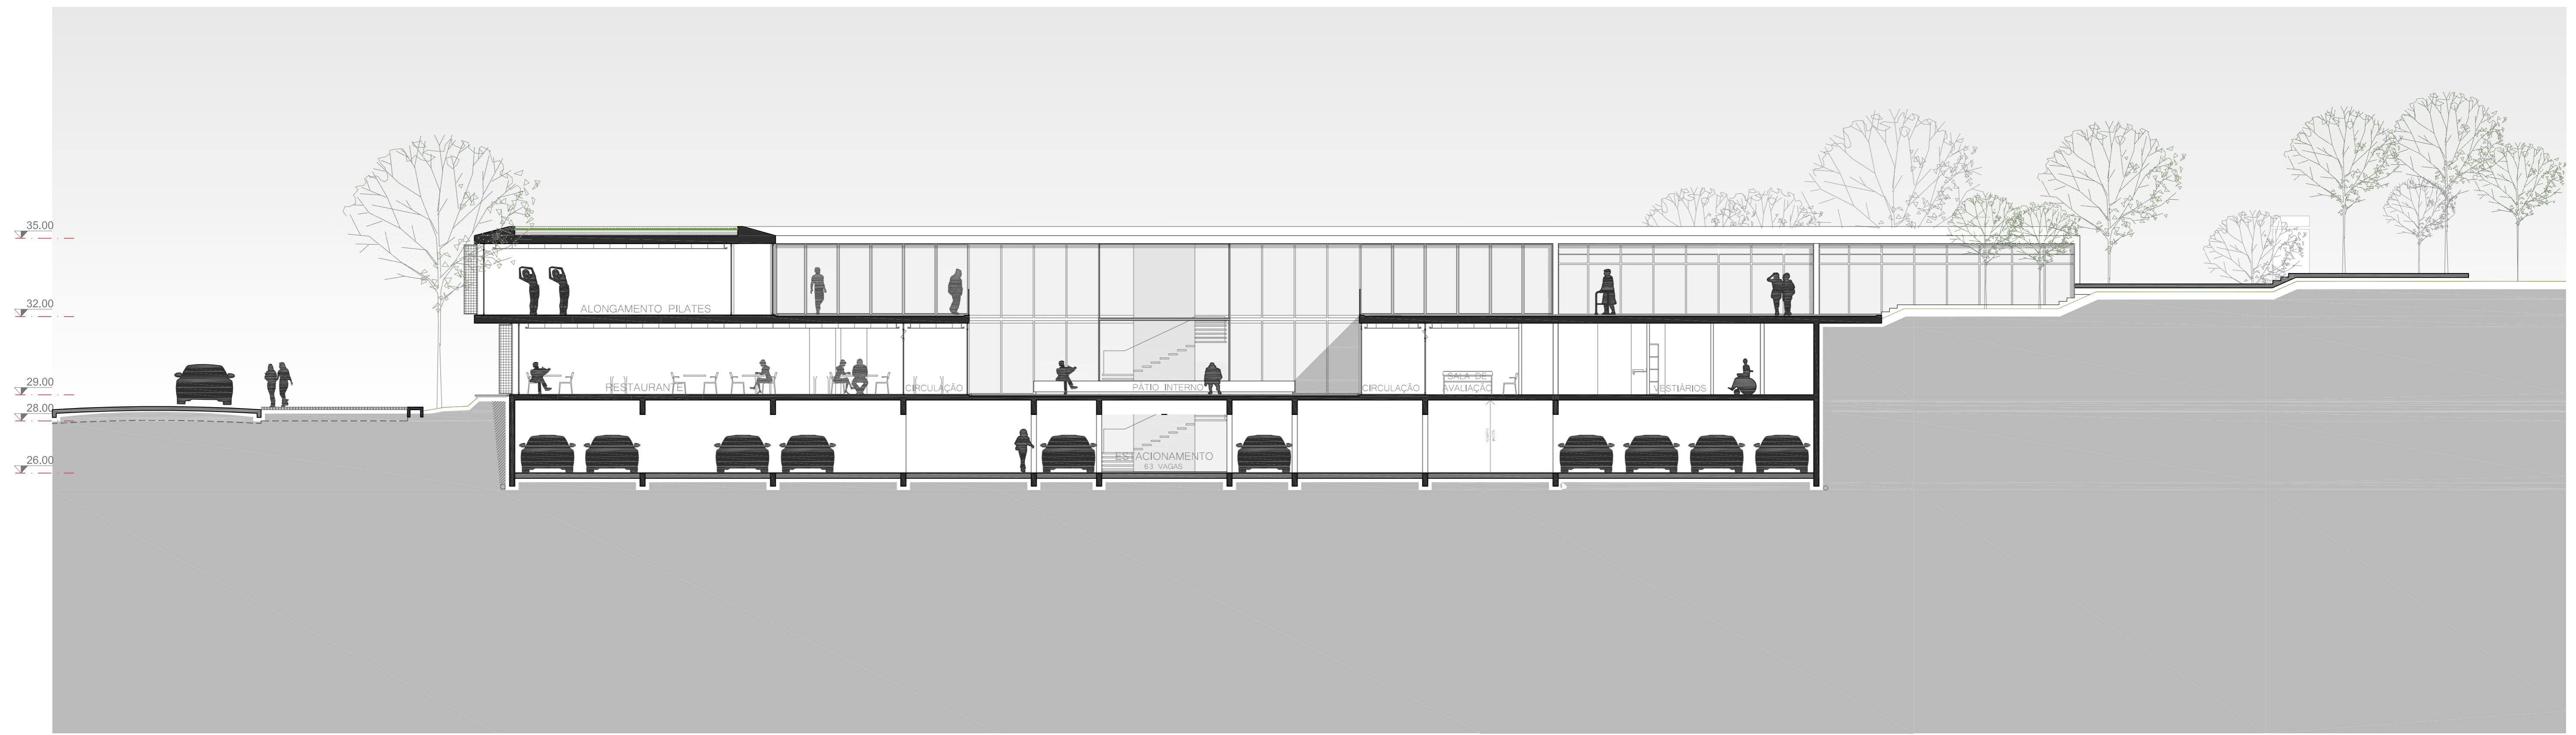


CORTE B
ESCALA 1:125

RUA MOSTARDEIRO

RUA PADRE SCHOELER

LMITE DO TERRENO

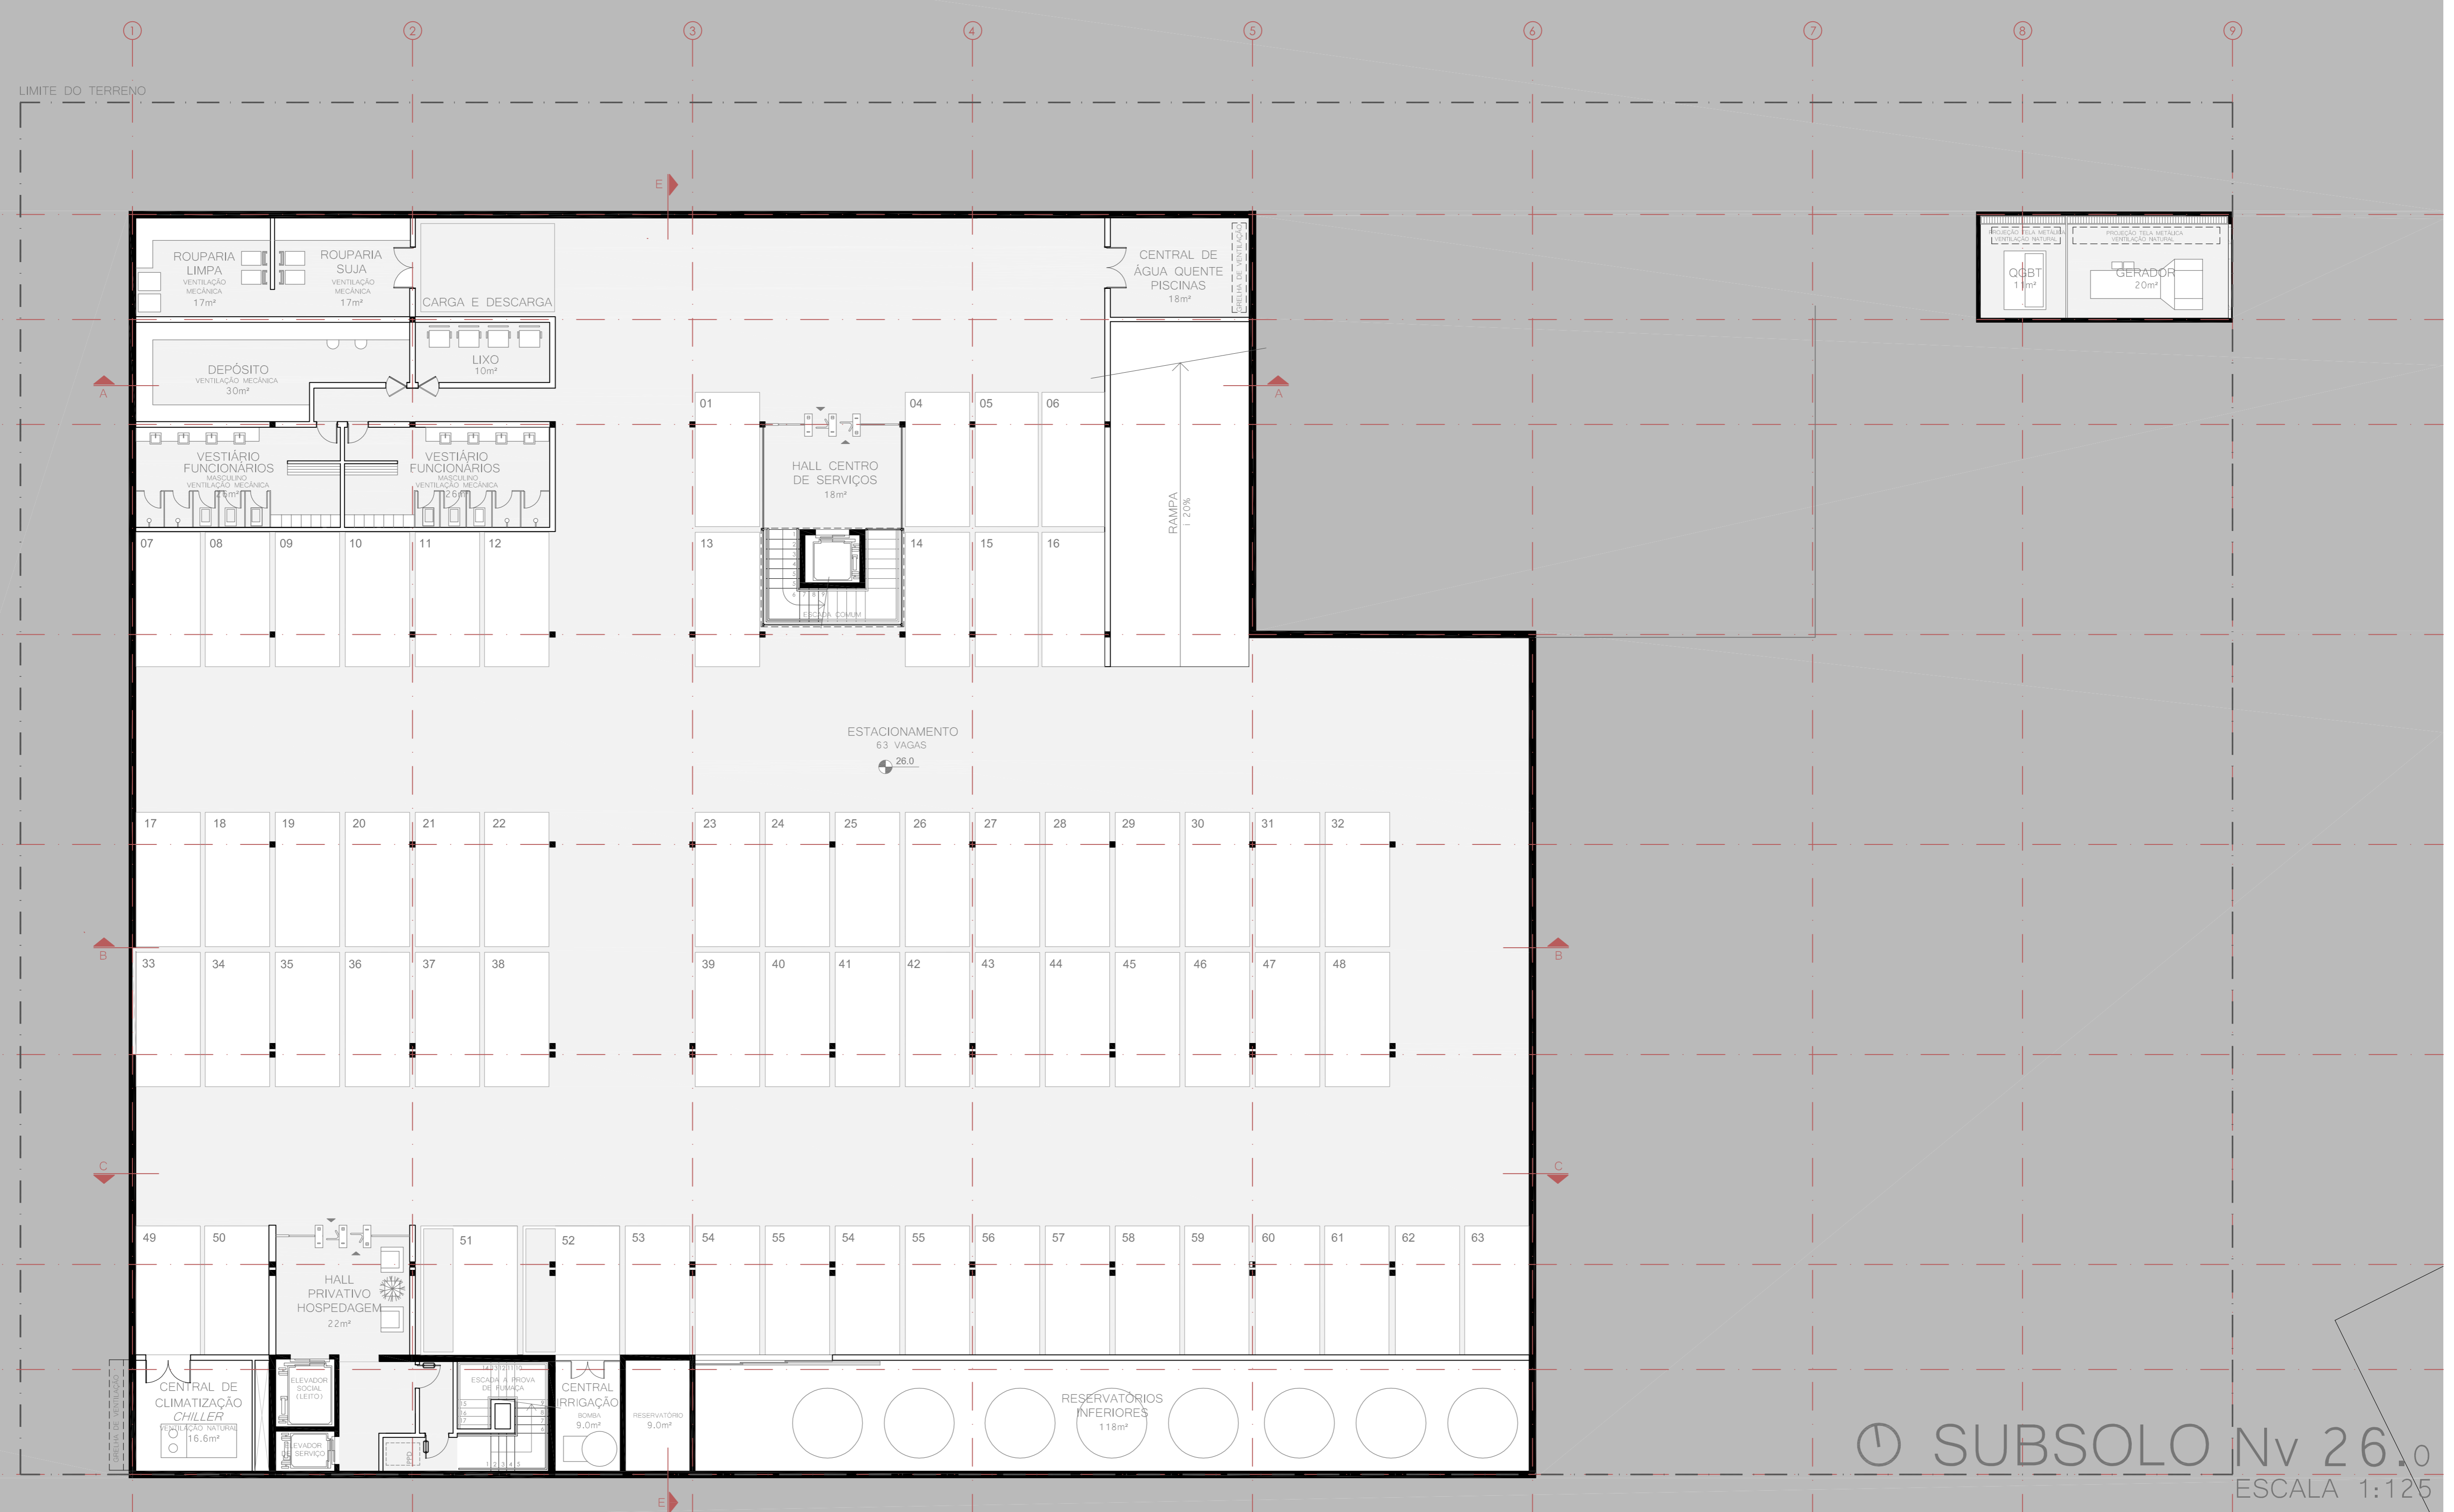

○ SUBSOLO Nv 26.0
ESCALA 1:125