
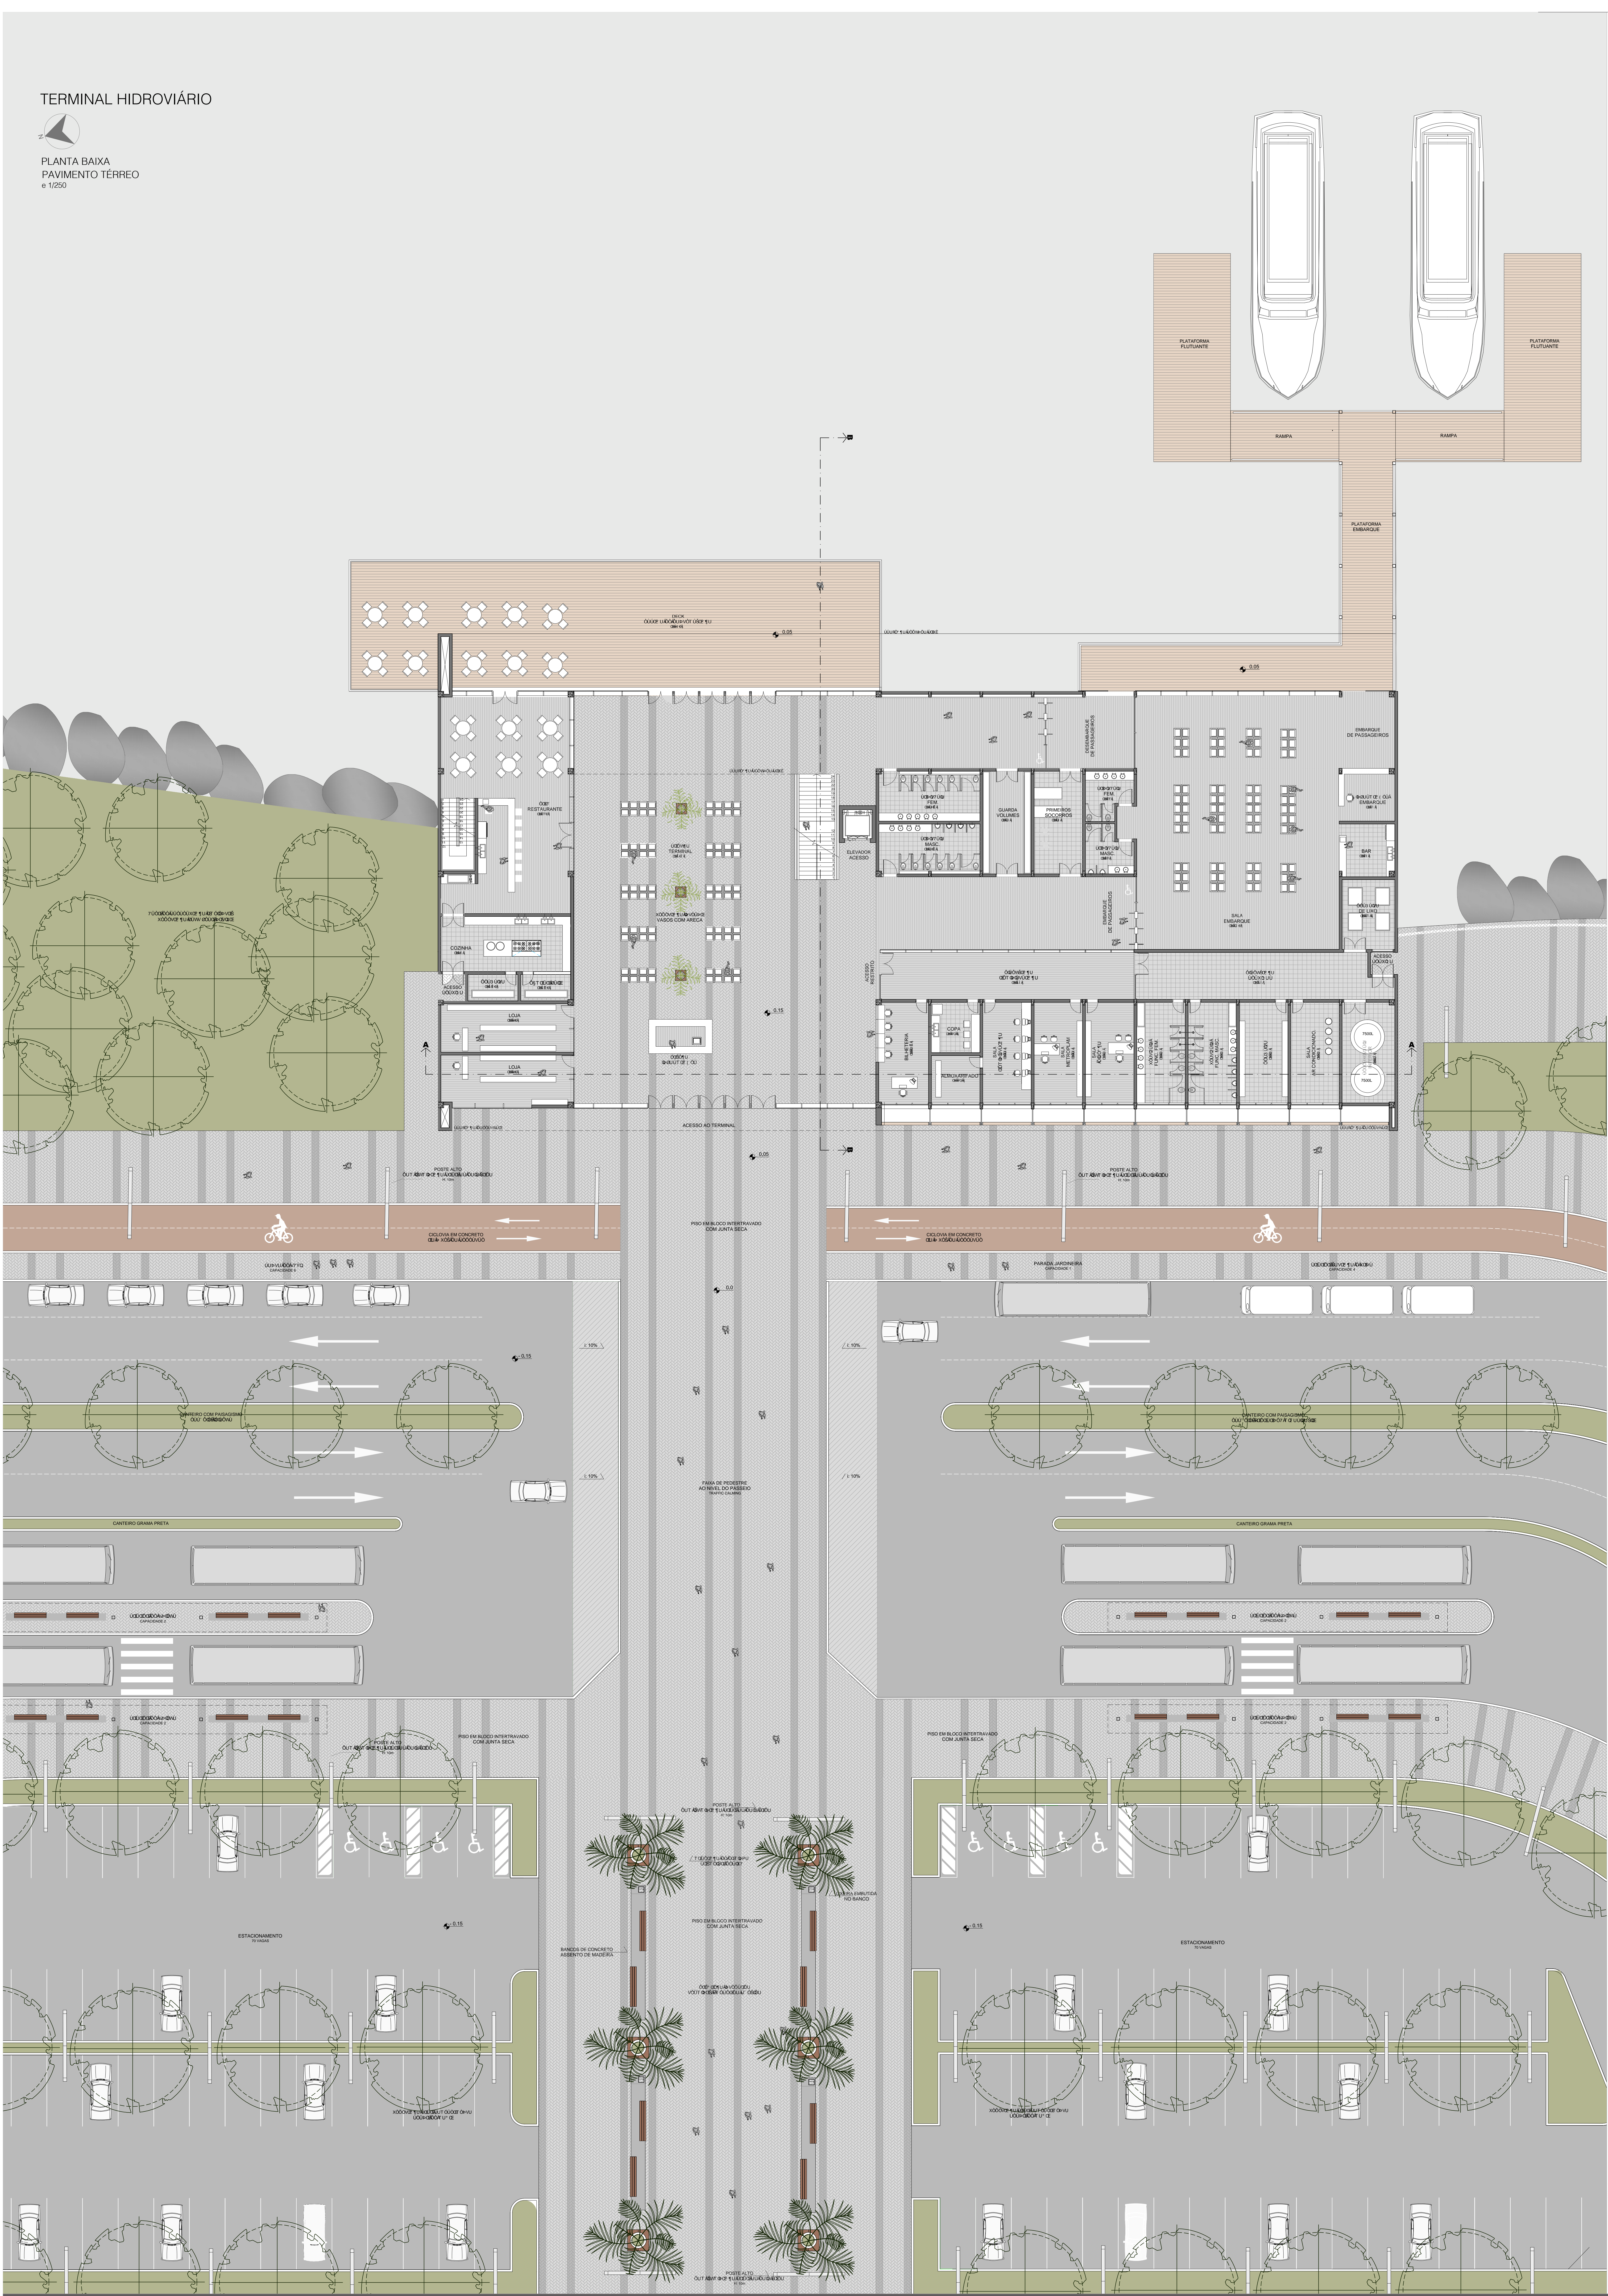


TERMINAL HIDROVIÁRIO

PLANTA BAIXA
PAVIMENTO TERREO
e 1/250

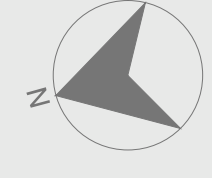

PRODUCED BY AN AUTODESK EDUCATIONAL PRODUCT

PRODUCED BY AN AUTODESK EDUCATIONAL PRODUCT